


WESTVIEW CHILD DAY CARE CENTER  
39 THOMPSON PIKE  
DAYVILLE, CONNECTICUT 06241

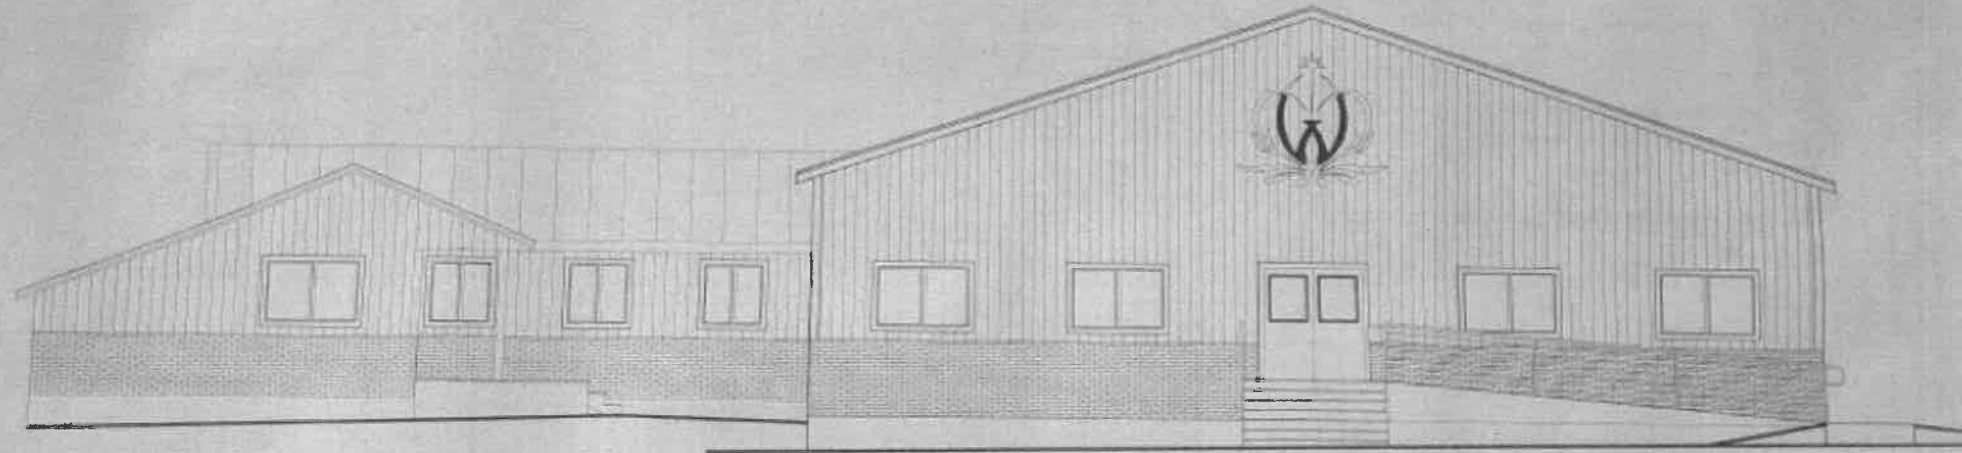


SHEET NUMBERS

COVER SHEET  
SCH1 SPECIAL REQUIREMENT FLOOR PLAN  
SCH2 SCHEMATIC ELEVATIONS

SHAW'S & ASSOCIATES, LLC

Ben Shaw  
(860) 617-3293

SPECIAL REQUIREMENT FLOOR PLAN

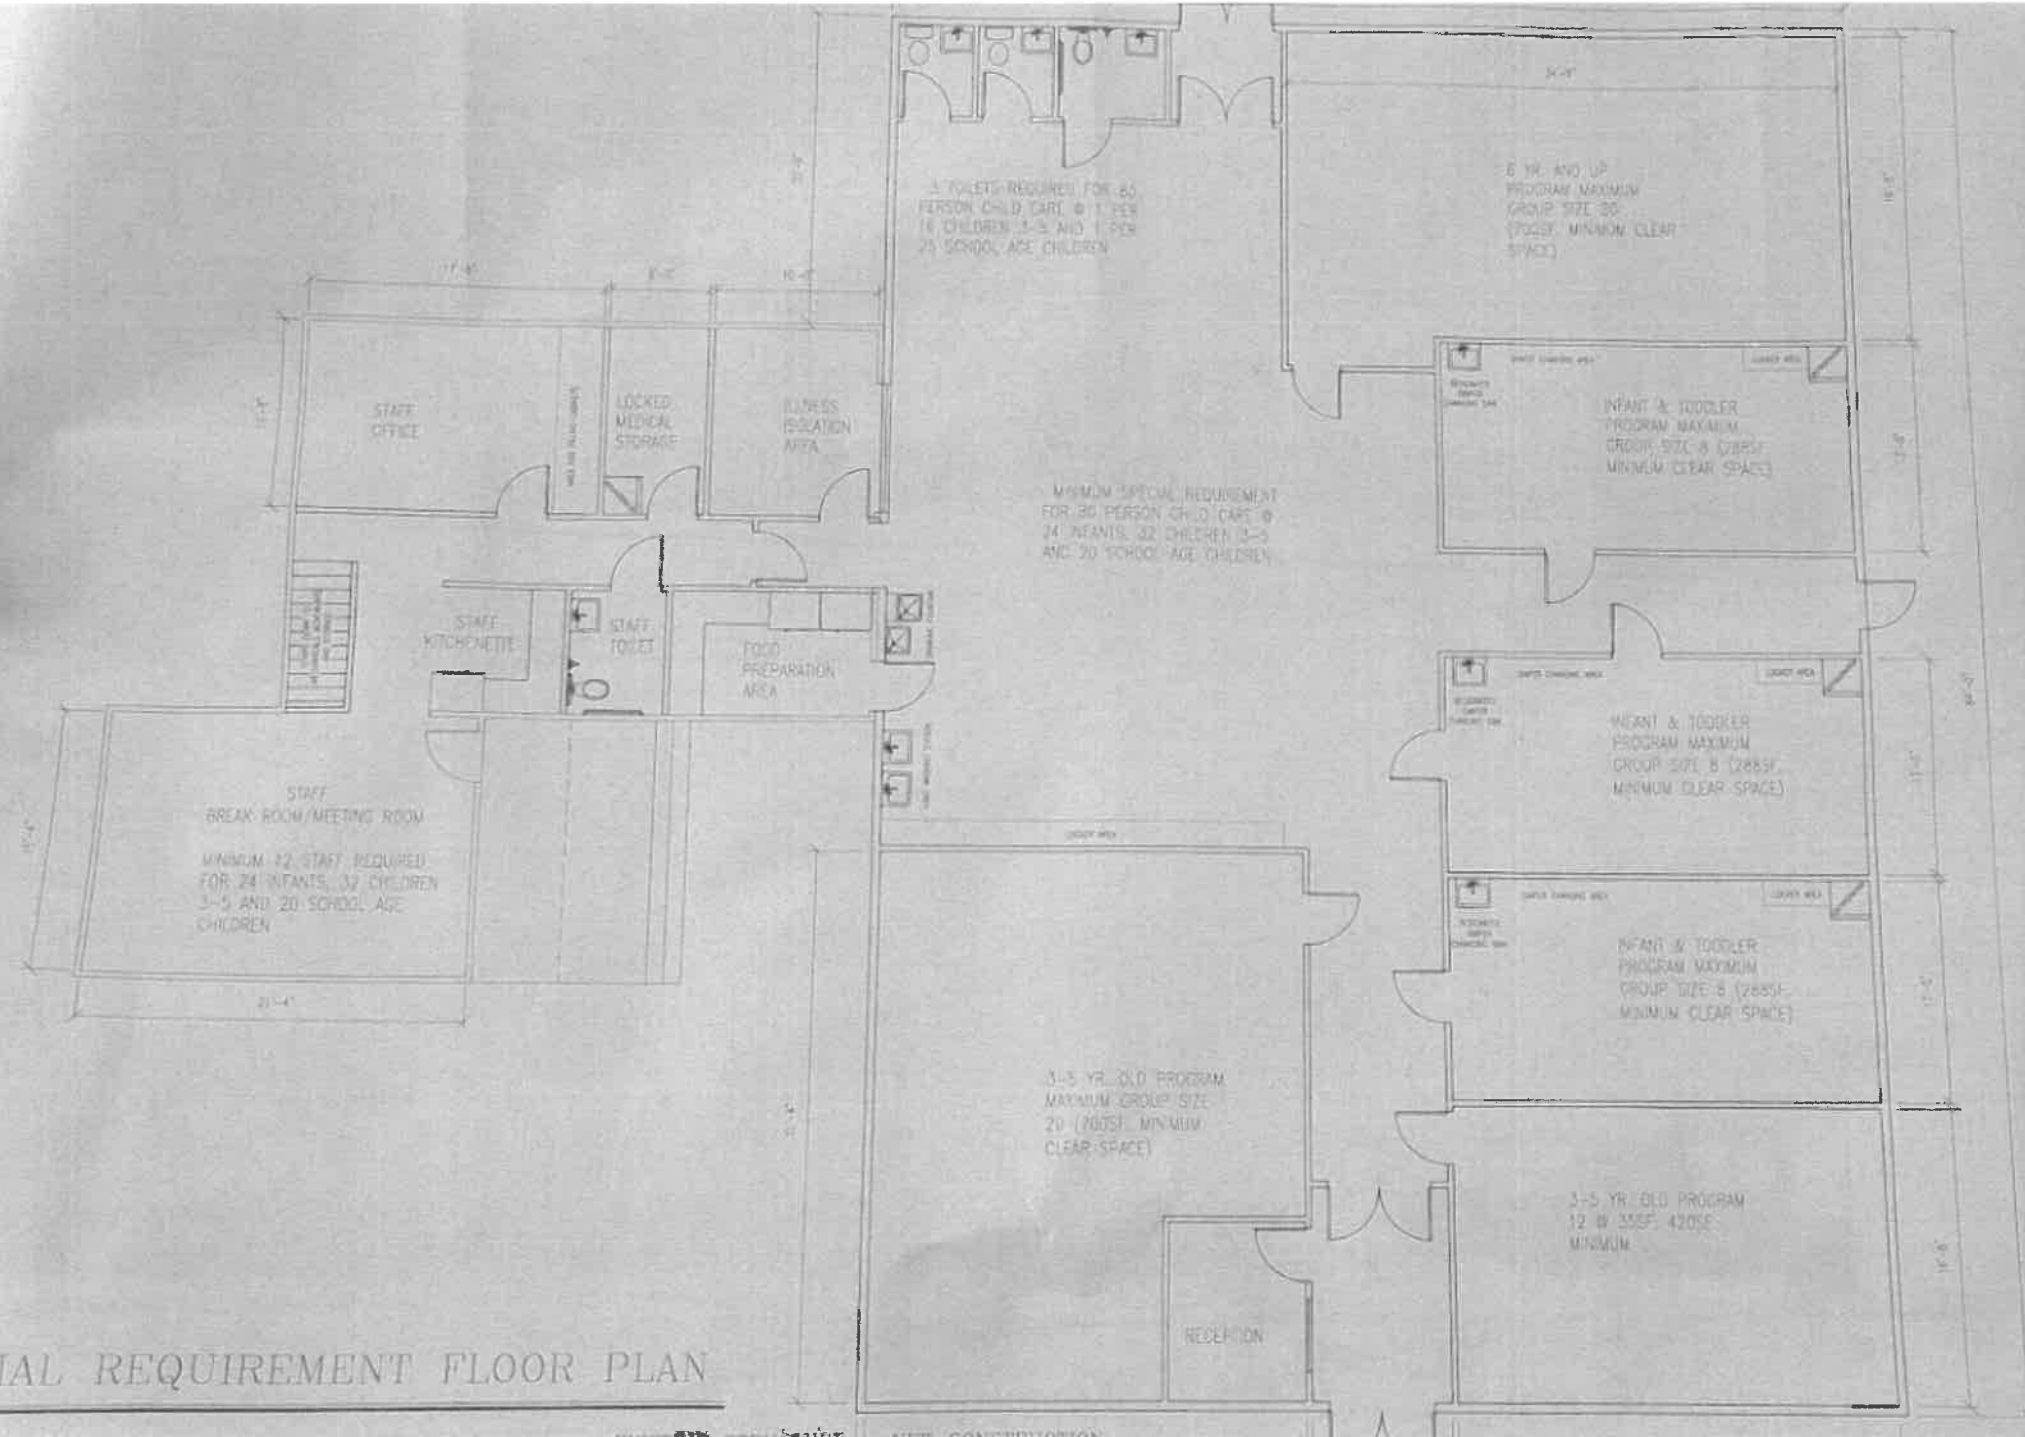

SCHEMATIC PLAN  
 WESTWICH CHILD CARE CENTER  
 39 THOMPSON PIKE  
 DAYVILLE, CONNECTICUT 06241

SHAW'S & ASSOCIATES, LLC  
 Ben Shaw  
 (860) 617-3293  
 RiverValleyEnterprise.com

DRAWING NO.  
 SCH1