



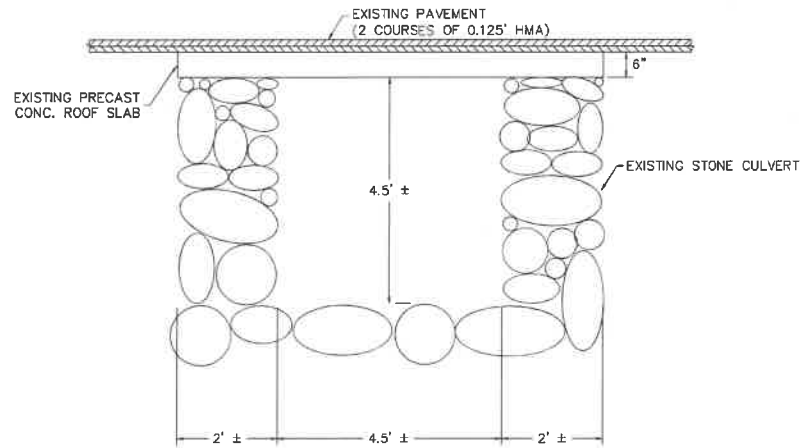

PRECAST CONCRETE SLAB OVER
EXISTING STONE BOX CULVERT
NOT TO SCALE

TEST PIT DATA				
TP #	TP SIZE	SLAB WIDTH	SLAB THICKNESS	COVER (IN.)
1	19' X 10'	7' TO 8'	4" WITH ADDITIONAL POUR	4"
2	12' X 5'	6.42'	8" - 2 STACKED 4"	2.5"
3	9' X 9'	6.42'	8" - 2 STACKED 4"	2.5"

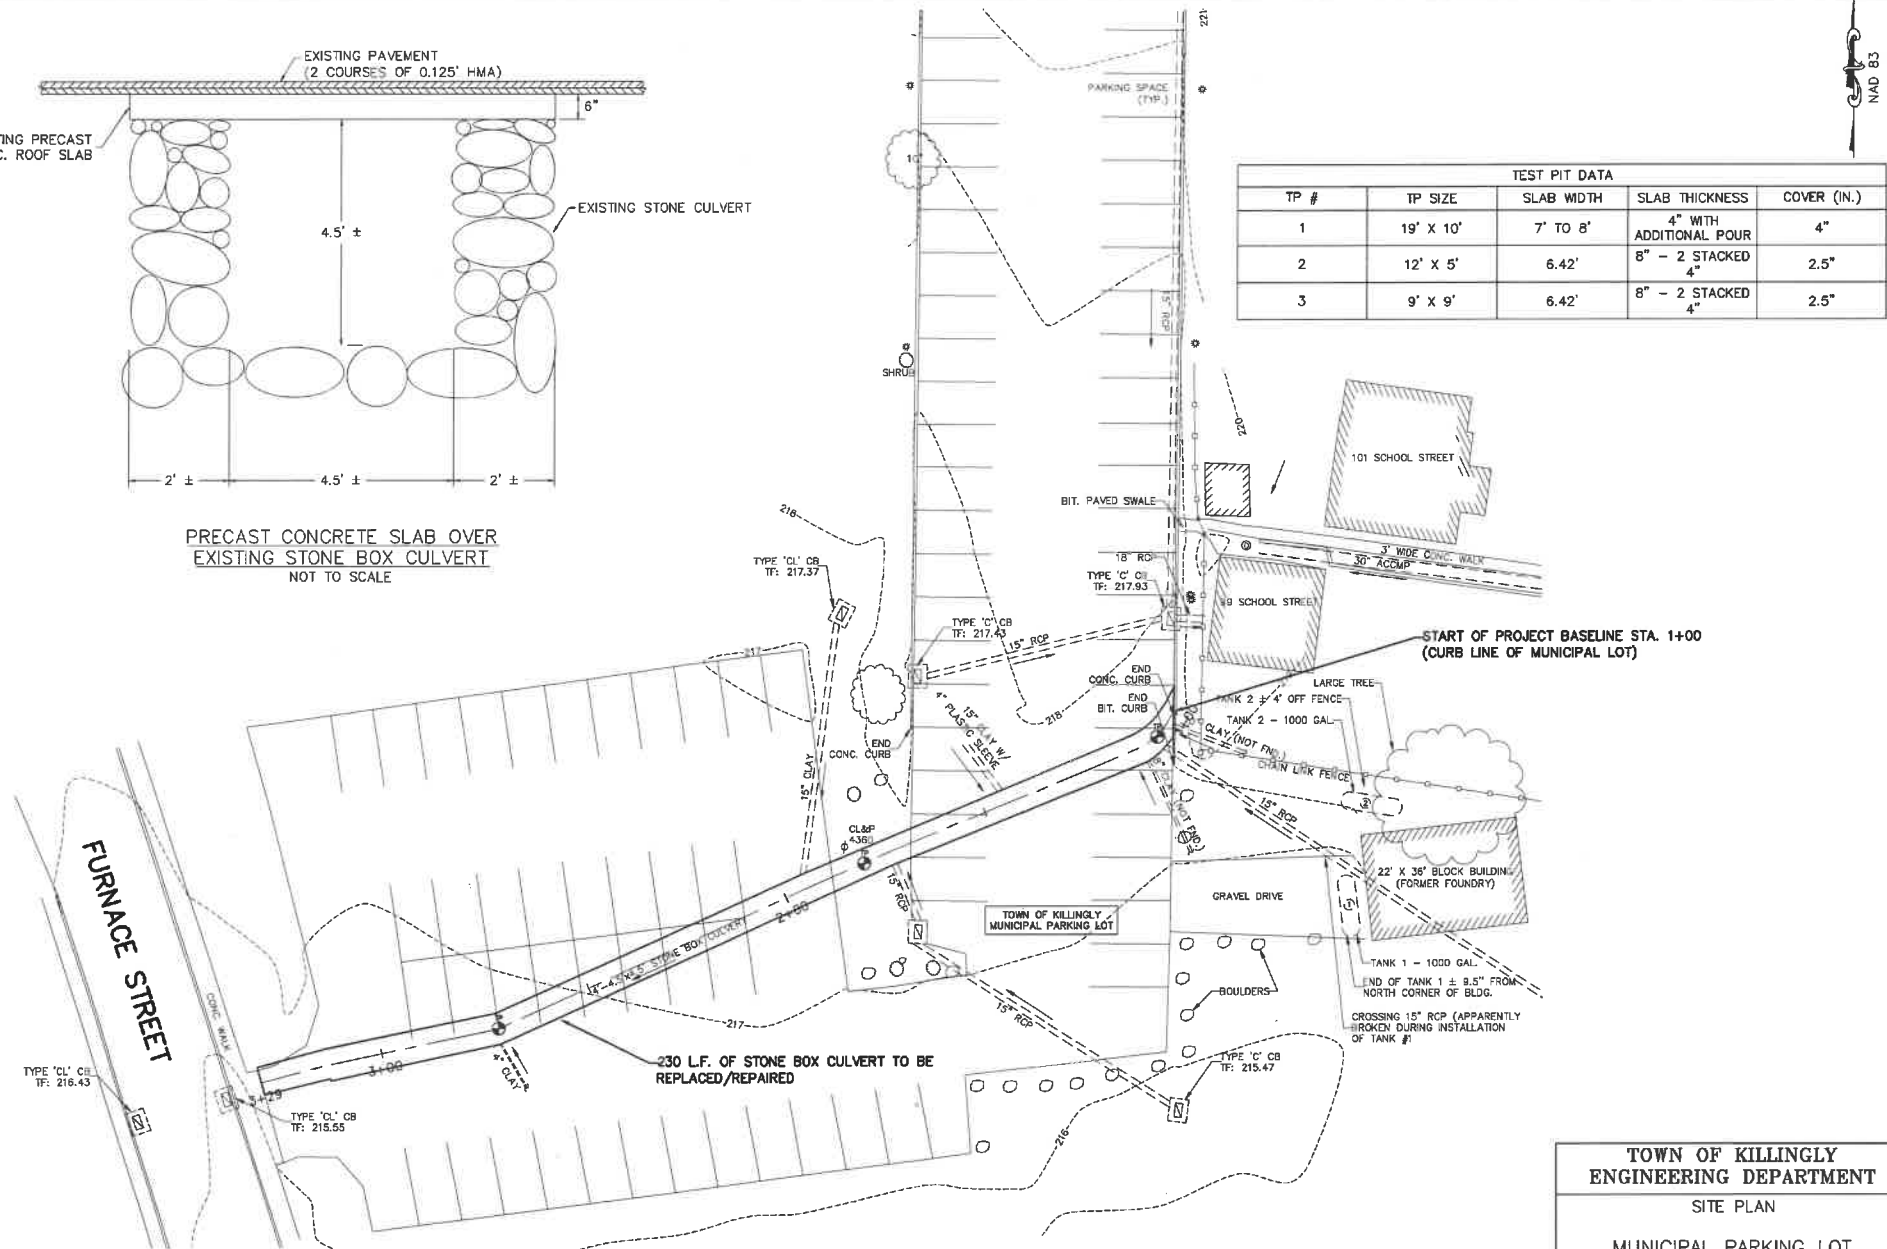

PLAN VIEW
1"=20'


TOWN OF KILLINGLY
ENGINEERING DEPARTMENT

SITE PLAN

MUNICIPAL PARKING LOT
BOX CULVERT
REPLACEMENT

DRAWN BY: ABE
CHK. BY:
DATE: MAR, 2024

1

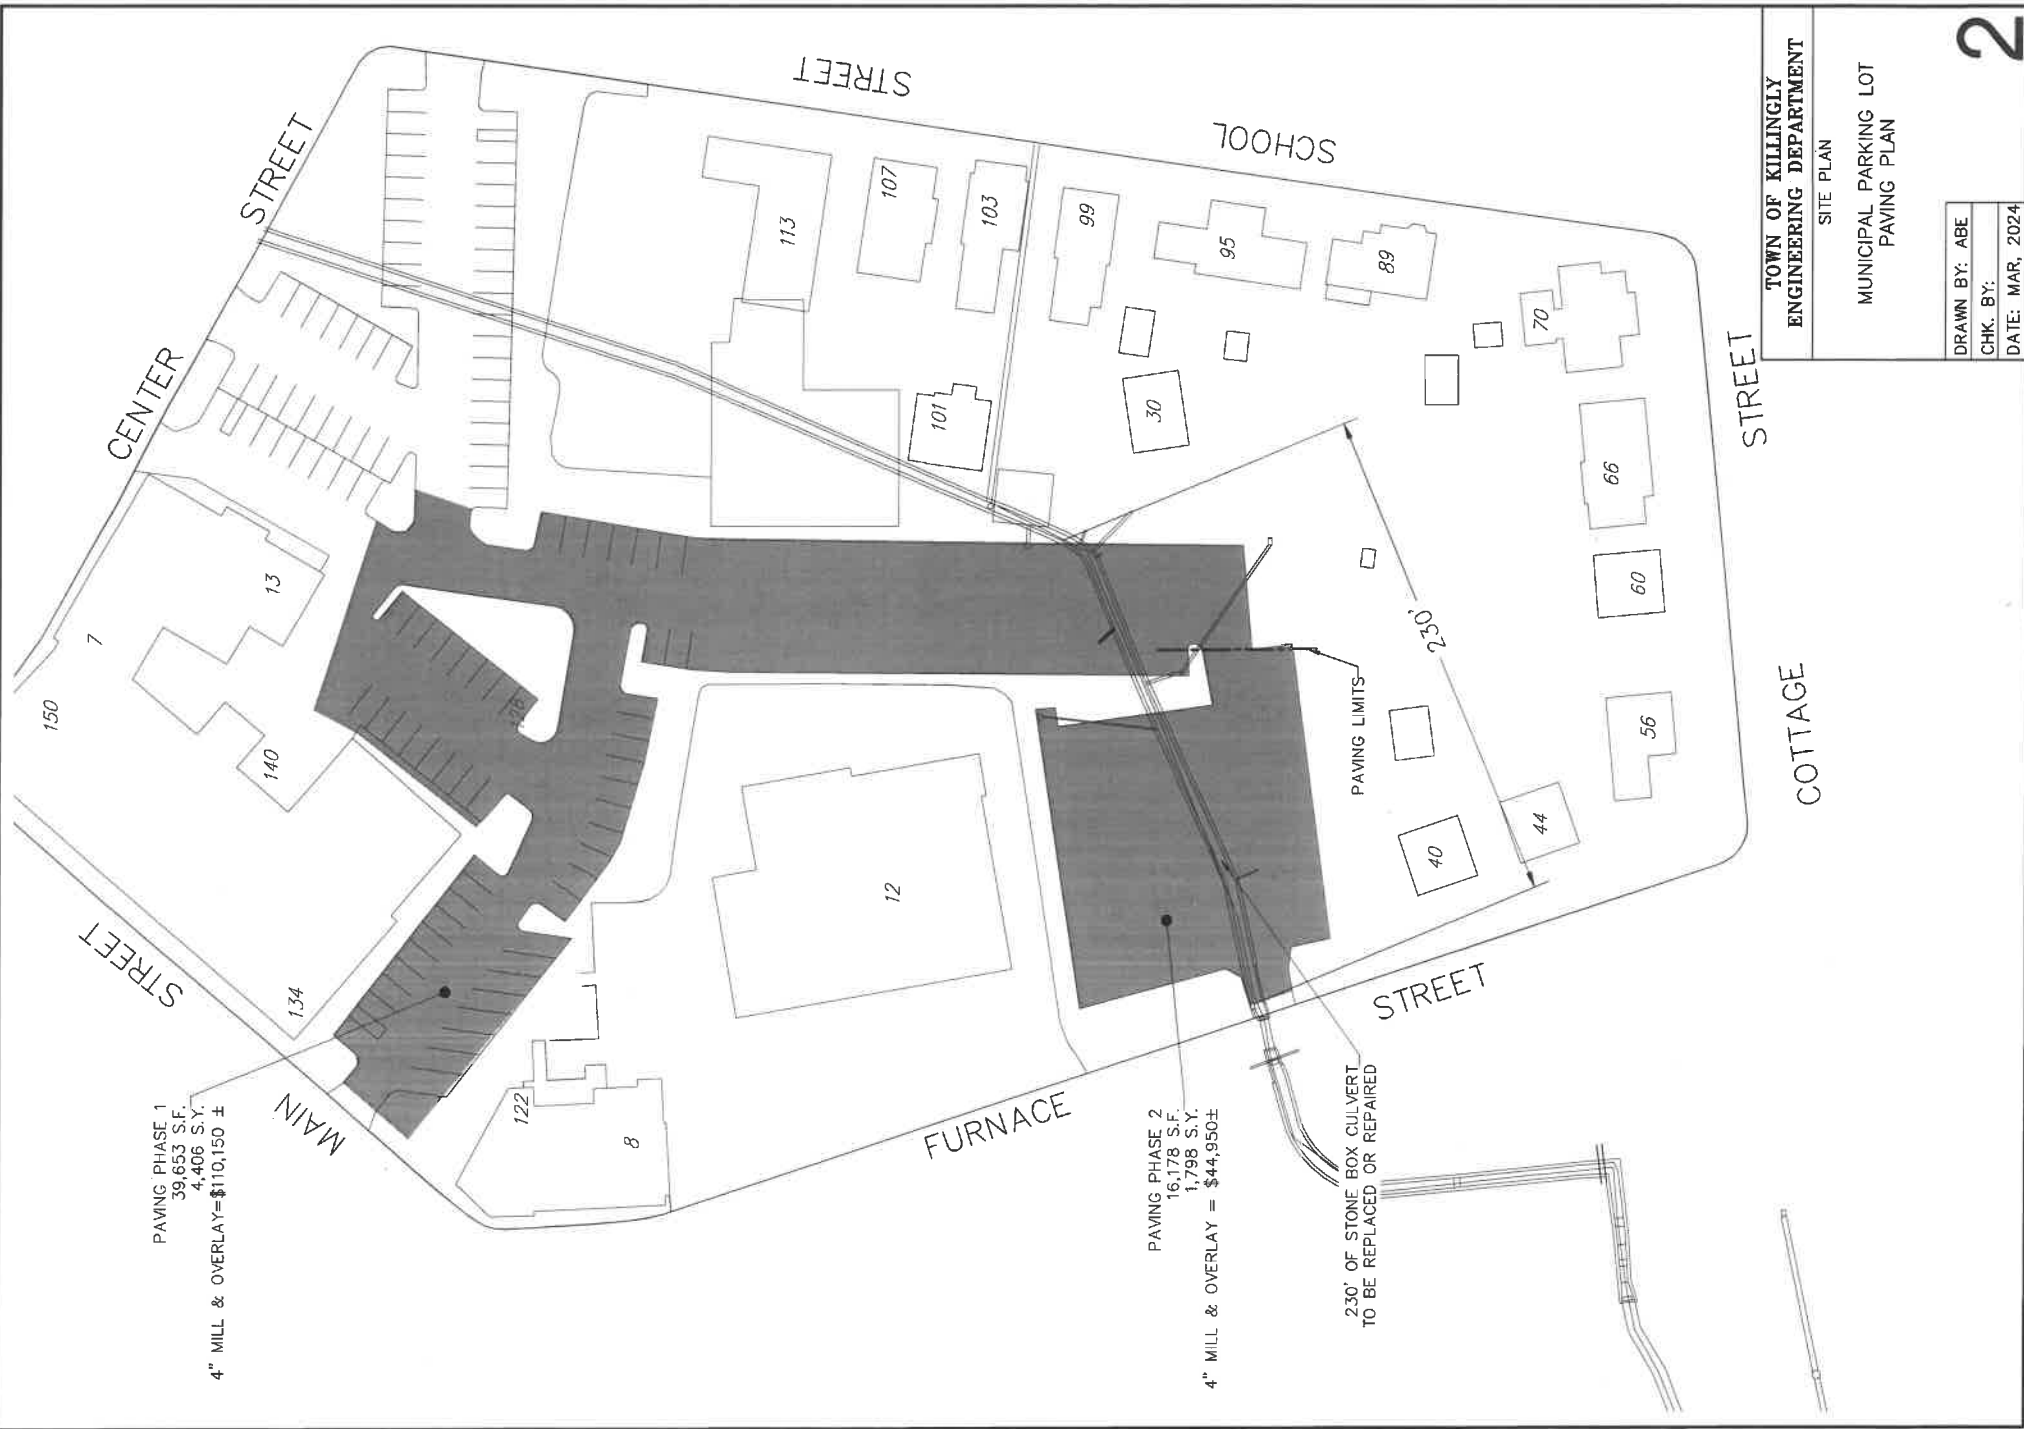

TOWN OF KILLINGLY ENGINEERING DEPARTMENT	
SITE PLAN	
MUNICIPAL PARKING LOT PAVING PLAN	
DRAWN BY: ABE	2
CHK. BY:	
DATE: MAR, 2024	