

# GREENSKIES CLEAN ENERGY, LLC

## "KILLINGLY HS SOLAR"

**226 PUTNAM PIKE  
KILLINGLY, CT 06241**

### LIST OF DRAWINGS

- T-1 TITLE SHEET & INDEX
- 1 OF 1 EXISTING CONDITIONS PLAN PROVIDED BY MARTIN SURVEYING ASSOCIATED, LLC.
- GN-1 GENERAL NOTES
- OP-1 OVERALL LOCUS MAP
- EC-1 SEDIMENTATION & EROSION CONTROL NOTES
- EC-2 SEDIMENTATION & EROSION CONTROL DETAILS
- EC-3 PHASE 1 SEDIMENTATION & EROSION CONTROL PLAN
- EC-4 PHASE 2 SEDIMENTATION & EROSION CONTROL PLAN
- GD-1 FINAL GRADING & DRAINAGE PLAN
- SP-1 SITE & UTILITY PLAN
- DN-1 SITE DETAILS
- DN-2 SITE DETAILS

### SITE INFORMATION

SITE NAME: "KILLINGLY HS SOLAR"  
 LOCATION: 226 PUTNAM PIKE  
 KILLINGLY, CT 06241

SITE TYPE/DESCRIPTION: ADD (1) GROUND MOUNTED SOLAR PANEL ARRAY W/ ASSOCIATED EQUIPMENT, GRAVEL ACCESS ROAD, AND STORMWATER MANAGEMENT.

PROPERTY OWNER: TOWN OF KILLINGLY BOARD OF EDUCATION  
 79 WESTFIELD AVE  
 KILLINGLY, CT 06239

APPLICANT: GREENSKIES CLEAN ENERGY, LLC  
 127 WASHINGTON AVENUE  
 WEST BUILDING, GARDEN LEVEL  
 MIDDLETOWN, CT 06457

ENGINEER CONTACT: KEVIN A. MCCAFFERY, P.E.  
 (860) 663-1697 x228

LATITUDE: 41°51'28.27" N  
 LONGITUDE: 71°52'28.12" W

MBLU: 079-002-000  
 ZONE: RURAL DEVELOPMENT

TOTAL SITE ACREAGE: 141.59± AC.  
 TOTAL DISTURBED AREA: 6.44± AC.

APPROX. VOLUME OF CUT: 1,681± CY  
 APPROX. VOLUME OF FILL: 1,335± CY  
 APPROX. NET VOLUME: 346± CY OF CUT

### USGS TOPOGRAPHIC MAP



SCALE: 1" = 2000'± SOURCE: NRCS WINDHAM CT DIGITAL RASTER GRAPHIC COUNTY MOSAIC, 2001



127 WASHINGTON AVENUE  
 WEST BUILDING, GARDEN LEVEL  
 NORTH HAVEN, CT 06473



567 VAUXHAUL STREET EXTENSION - SUITE 311  
 WATERFORD, CT 06385 PHONE: (860)-663-1697  
 WWW.ALLPOINTSTECH.COM FAX: (860)-663-0935

PERMIT SET		
NO	DATE	REVISION
0	06/01/21	FOR REVIEW: KAM
1		
2		
3		
4		
5		
6		

### DESIGN PROFESSIONAL OF RECORD

PROF: KEVIN A. MCCAFFERY P.E.  
 COMP: ALL-POINTS TECHNOLOGY CORPORATION  
 ADD: 567 VAUXHAUL STREET  
 EXTENSION - SUITE 311  
 WATERFORD, CT 06385

OWNER: TOWN OF KILLINGLY BOARD OF EDUCATION  
 ADDRESS: 79 WESTFIELD AVE  
 KILLINGLY, CT 06239

### KILLINGLY HS SOLAR

SITE: 226 PUTNAM PIKE  
 ADDRESS: KILLINGLY, CT 06241

APT FILING NUMBER: CT599140


DATE: 06/01/21  
 DRAWN BY: JT  
 CHECKED BY: KAM


### SHEET TITLE:

TITLE SHEET & INDEX

### SHEET NUMBER:


T-1

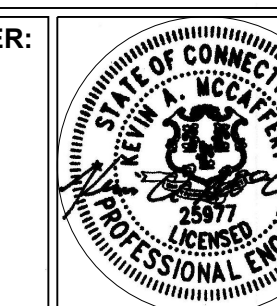

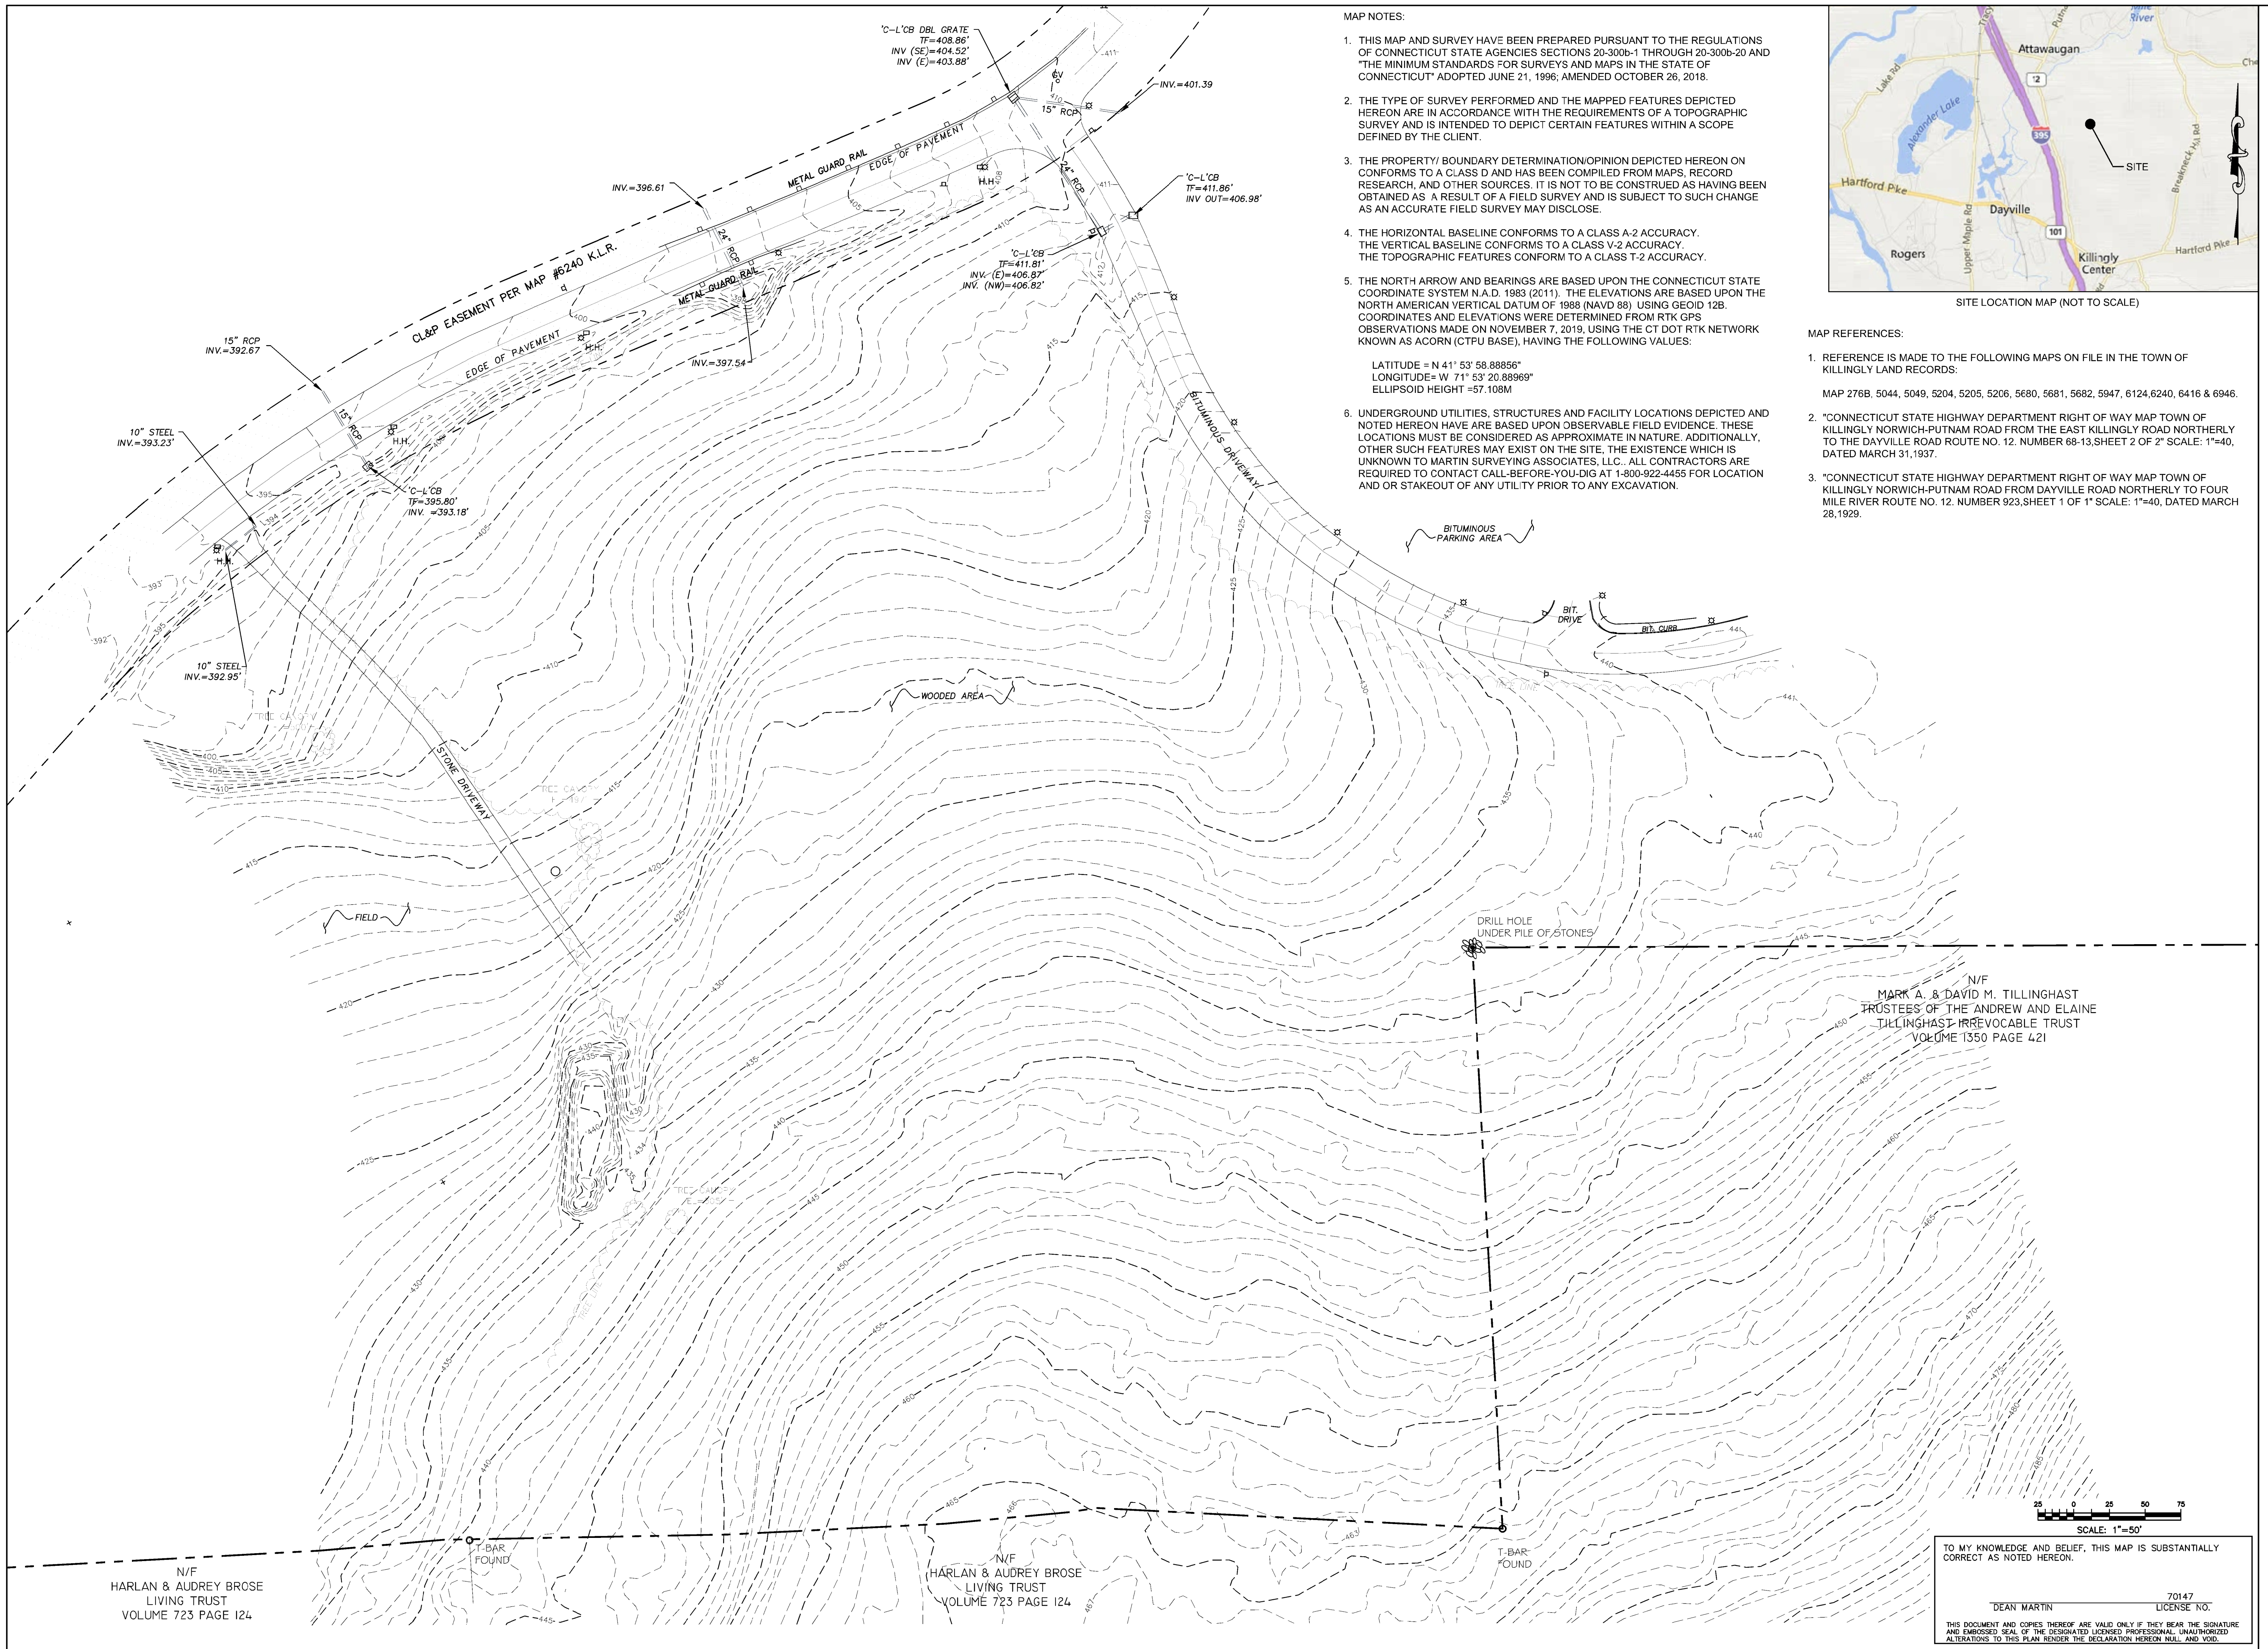

MAP NOTES:

1. THIS MAP AND SURVEY HAVE BEEN PREPARED PURSUANT TO THE REGULATIONS OF CONNECTICUT STATE AGENCIES SECTIONS 20-300b-1 THROUGH 20-300b-20 AND "THE MINIMUM STANDARDS FOR SURVEYS AND MAPS IN THE STATE OF CONNECTICUT" ADOPTED JUNE 21, 1996; AMENDED OCTOBER 26, 2018.
2. THE TYPE OF SURVEY PERFORMED AND THE MAPPED FEATURES DEPICTED HEREON ARE IN ACCORDANCE WITH THE REQUIREMENTS OF A TOPOGRAPHIC SURVEY AND IS INTENDED TO DEPICT CERTAIN FEATURES WITHIN A SCOPE DEFINED BY THE CLIENT.
3. THE PROPERTY BOUNDARY DETERMINATION/OPINION DEPICTED HEREON ON CONFORMS TO A CLASS D AND HAS BEEN COMPILED FROM MAPS, RECORD RESEARCH, AND OTHER SOURCES. IT IS NOT TO BE CONSTRUED AS HAVING BEEN OBTAINED AS A RESULT OF A FIELD SURVEY AND IS SUBJECT TO SUCH CHANGE AS AN ACCURATE FIELD SURVEY MAY DISCLOSE.
4. THE HORIZONTAL BASELINE CONFORMS TO A CLASS A-2 ACCURACY. THE VERTICAL BASELINE CONFORMS TO A CLASS V-2 ACCURACY. THE TOPOGRAPHIC FEATURES CONFORM TO A CLASS T-2 ACCURACY.
5. THE NORTH ARROW AND BEARINGS ARE BASED UPON THE CONNECTICUT STATE COORDINATE SYSTEM N.A.D. 1983 (2011). THE ELEVATIONS ARE BASED UPON THE NORTH AMERICAN VERTICAL DATUM OF 1988 (NAVD 88) USING GEOID 12B. COORDINATES AND ELEVATIONS WERE DETERMINED FROM RTK GPS OBSERVATIONS MADE ON NOVEMBER 7, 2019, USING THE CT DOT RTK NETWORK KNOWN AS ACORN (CTPU BASE), HAVING THE FOLLOWING VALUES:  
 LATITUDE = N 41° 53' 58.88856"  
 LONGITUDE = W 71° 53' 20.88969"  
 ELLIPSOID HEIGHT = 57.108M
6. UNDERGROUND UTILITIES, STRUCTURES AND FACILITY LOCATIONS DEPICTED AND NOTED HEREON HAVE ARE BASED UPON OBSERVABLE FIELD EVIDENCE. THESE LOCATIONS MUST BE CONSIDERED AS APPROXIMATE IN NATURE. ADDITIONALLY, OTHER SUCH FEATURES MAY EXIST ON THE SITE, THE EXISTENCE WHICH IS UNKNOWN TO MARTIN SURVEYING ASSOCIATES, LLC. ALL CONTRACTORS ARE REQUIRED TO CONTACT CALL-BEFORE-YOU-DIG AT 1-800-922-4455 FOR LOCATION AND OR STAKEOUT OF ANY UTILITY PRIOR TO ANY EXCAVATION.

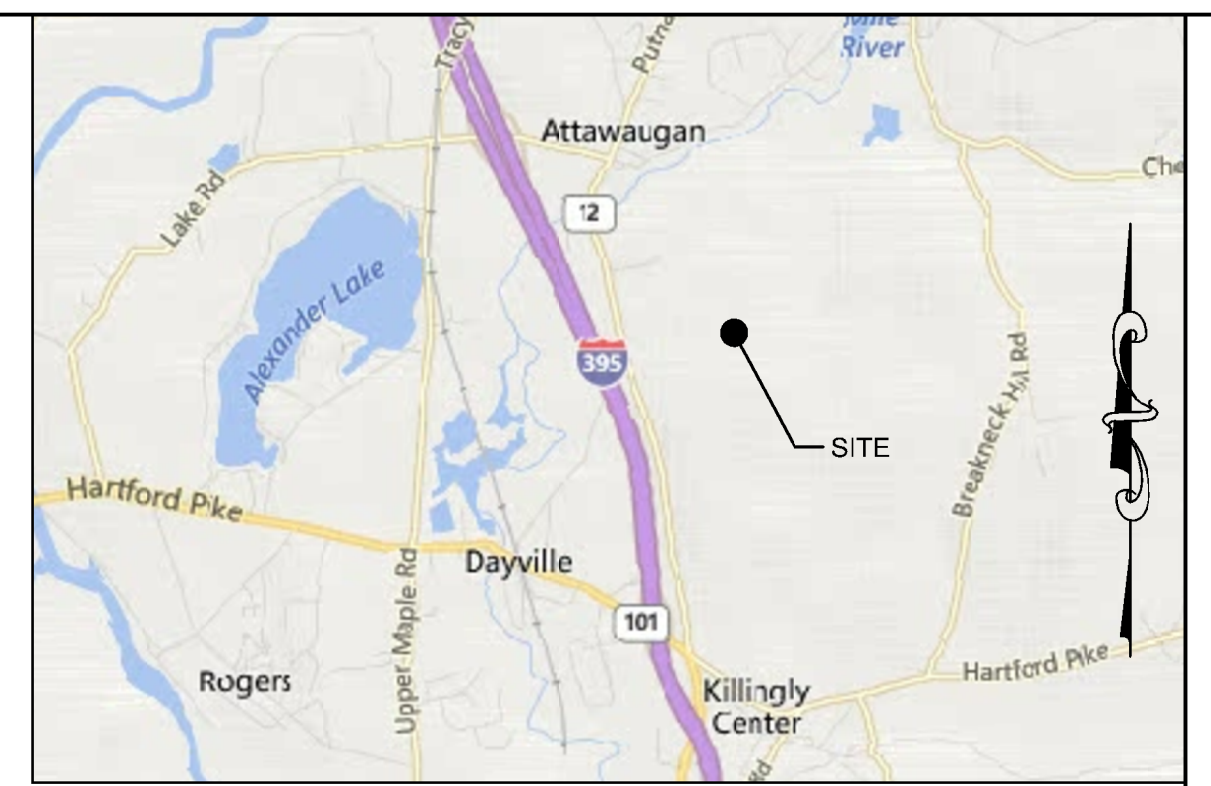

MAP REFERENCES:

1. REFERENCE IS MADE TO THE FOLLOWING MAPS ON FILE IN THE TOWN OF KILLINGLY LAND RECORDS:  
 MAP 276B, 5044, 5049, 5204, 5205, 5206, 5680, 5681, 5682, 5947, 6124, 6240, 6416 & 6946.
2. "CONNECTICUT STATE HIGHWAY DEPARTMENT RIGHT OF WAY MAP TOWN OF KILLINGLY NORWICH-PUTNAM ROAD FROM THE EAST KILLINGLY ROAD NORTHERLY TO THE DAYVILLE ROAD ROUTE NO. 12, NUMBER 68-13, SHEET 2 OF 2" SCALE: 1"=40, DATED MARCH 31, 1937.
3. "CONNECTICUT STATE HIGHWAY DEPARTMENT RIGHT OF WAY MAP TOWN OF KILLINGLY NORWICH-PUTNAM ROAD FROM DAYVILLE ROAD NORTHERLY TO FOUR MILE RIVER ROUTE NO. 12, NUMBER 923, SHEET 1 OF 1" SCALE: 1"=40, DATED MARCH 28, 1929.

LEGEND:

○ IRON PIN (FOUND)	△ SIGN
● Rebar/Drill Hole (To Be Set)	☆ POST
□ MONUMENT (FOUND)	☆ LIGHT POLE
⊙ MANHOLE	⊙ GUY ANCHOR
⊙ DRAINAGE MANHOLE	⊙ UTILITY POLE
⊙ SANITARY MANHOLE	⊙ WATER GATE
⊙ ELEC. MANHOLE	⊙ WATER METER
⊙ TELE. MANHOLE	⊙ GAS VALVE
⊙ "C" CATCH BASIN	⊙ GAS METER
⊙ "C-L" CATCH BASIN	⊙ TRANSFORMER
⊙ DECIDUOUS TREES	⊙ ELEC. METER
⊙ EVERGREEN TREES	⊙ MAIL BOX
⊙ SHRUB/BUSH	⊙ HAND HOLE
⊙ FLAG POLE	⊙ BUTTON BOX
⊙ TRAFFIC CONTROL BOX	⊙ A.C. UNIT
	⊙ TRAFFIC LIGHT POLE

**Martin**  
 Surveying Associates, LLC  
 201 CHRISTIAN LANE BERLIN, CT 06037  
 860-832-9328 860-357-4604 (FAX)

REVISIONS:

N/F  
 MARK A. & DAVID M. TILLINGHAST  
 TRUSTEES OF THE ANDREW AND ELAINE  
 TILLINGHAST IRREVOCABLE TRUST  
 VOLUME 1350 PAGE 421

**TOPOGRAPHIC SURVEY**  
**KILLINGLY HIGH SCHOOL**  
**226 PUTNAM PIKE**  
**A/K/A CT ROUTE 12**  
**DAYVILLE, CONNECTICUT 06241**

MSA PROJECT NO: 19-113	
SCALE: 1"=50'	DRAWN BY: G.S.D.
DATE: 12/17/19	CHECKED BY: D.G.M.
SHEET:	
1 OF 1	

TO MY KNOWLEDGE AND BELIEF, THIS MAP IS SUBSTANTIALLY CORRECT AS NOTED HEREON.

DEAN MARTIN  
 70147  
 LICENSE NO.

THIS DOCUMENT AND COPIES THEREOF ARE VALID ONLY IF THEY BEAR THE SIGNATURE AND EMBOSSED SEAL OF THE DESIGNATED LICENSED PROFESSIONAL UNAUTHORIZED ALTERATIONS TO THIS PLAN RENDER THE DECLARATION HEREON NULL AND VOID.

N/F  
 HARLAN & AUDREY BROSE  
 LIVING TRUST  
 VOLUME 723 PAGE 124

N/F  
 HARLAN & AUDREY BROSE  
 LIVING TRUST  
 VOLUME 723 PAGE 124

## GENERAL NOTES

- ALL CONSTRUCTION SHALL COMPLY WITH PROJECT DEVELOPER STANDARDS, TOWN OF KILLINGLY STANDARDS, CONNECTICUT DEPARTMENT OF TRANSPORTATION STANDARDS AND SPECIFICATIONS IN THE ABOVE REFERENCED INCREASING HIERARCHY. IF SPECIFICATIONS ARE IN CONFLICT, THE MORE STRINGENT SPECIFICATION SHALL APPLY.
- IF NO PROJECT CONSTRUCTION SPECIFICATION PACKAGE IS PROVIDED BY THE PROJECT DEVELOPER OR THEIR REPRESENTATIVE, THE CONTRACTOR SHALL COMPLY WITH THE MANUFACTURER, TOWN OF KILLINGLY, OR CONNECTICUT DEPARTMENT OF TRANSPORTATION STANDARD SPECIFICATIONS, AND BE IN ACCORDANCE WITH ALL APPLICABLE OSHA, FEDERAL, STATE AND LOCAL REGULATIONS.
- THE PROJECT DEVELOPER IS RESPONSIBLE FOR OBTAINING ALL NECESSARY ZONING AND STORMWATER PERMITS REQUIRED BY GOVERNMENT AGENCIES PRIOR TO CONSTRUCTION. THE CONTRACTOR SHALL OBTAIN ALL TOWN OF KILLINGLY CONSTRUCTION PERMITS. THE CONTRACTOR SHALL POST ALL BONDS, PAY ALL FEES, PROVIDE PROOF OF INSURANCE AND PROVIDE TRAFFIC CONTROL NECESSARY FOR THIS WORK.
- REFER TO PLANS, DETAILS AND REPORTS PREPARED BY ALL-POINTS TECHNOLOGY CORPORATION FOR ADDITIONAL INFORMATION. THE CONTRACTOR SHALL VERIFY ALL SITE CONDITIONS IN THE FIELD AND CONTACT THE PROJECT DEVELOPER IF THERE ARE ANY QUESTIONS OR CONFLICTS REGARDING THE CONSTRUCTION DOCUMENTS AND/OR FIELD CONDITIONS SO THAT APPROPRIATE REVISIONS CAN BE MADE PRIOR TO BIDDING/CONSTRUCTION. ANY CONFLICT BETWEEN THE DRAWINGS AND SPECIFICATIONS SHALL BE CONFIRMED WITH THE PROJECT DEVELOPERS CONSTRUCTION MANAGER PRIOR TO CONSTRUCTION.
- THE CONTRACTOR SHALL SUBMIT SHOP DRAWINGS OF ALL PRODUCTS, MATERIALS PER PLANS, AND SPECIFICATIONS TO THE PROJECT DEVELOPER FOR REVIEW AND APPROVAL PRIOR TO FABRICATION OR DELIVERY TO THE SITE. ALLOW A MINIMUM OF 14 WORKING DAYS FOR REVIEW.
- SHOULD ANY UNKNOWN OR INCORRECTLY LOCATED EXISTING PIPING OR OTHER UTILITY BE UNCOVERED DURING EXCAVATION, CONSULT THE PROJECT DEVELOPER IMMEDIATELY FOR DIRECTIONS BEFORE PROCEEDING FURTHER WITH WORK IN THIS AREA.
- DO NOT INTERRUPT EXISTING UTILITIES SERVICING FACILITIES OCCUPIED AND USED BY THE PROJECT DEVELOPER OR OTHERS DURING OCCUPIED HOURS, EXCEPT WHEN SUCH INTERRUPTIONS HAVE BEEN AUTHORIZED IN WRITING BY THE PROJECT DEVELOPER AND THE LOCAL MUNICIPALITY. INTERRUPTIONS SHALL ONLY OCCUR AFTER ACCEPTABLE TEMPORARY SERVICE HAS BEEN PROVIDED.
- THE CONTRACT LIMIT IS THE PROPERTY LINE UNLESS OTHERWISE SPECIFIED OR SHOWN ON THE CONTRACT DRAWINGS.
- THE CONTRACTOR SHALL ABIDE BY ALL OSHA, FEDERAL, STATE AND LOCAL REGULATIONS WHEN OPERATING CRANES, BOOMS, HOISTS, ETC. IN CLOSE PROXIMITY TO OVERHEAD ELECTRIC LINES. IF CONTRACTOR MUST OPERATE EQUIPMENT CLOSE TO ELECTRIC LINES, CONTACT POWER COMPANY TO MAKE ARRANGEMENTS FOR PROPER SAFEGUARDS. ANY UTILITY COMPANY FEES SHALL BE PAID FOR BY THE CONTRACTOR.
- THE CONTRACTOR SHALL COMPLY WITH OSHA CFR 29 PART 1926 FOR EXCAVATION TRENCHING AND TRENCH PROTECTION REQUIREMENTS.
- THE ENGINEER IS NOT RESPONSIBLE FOR SITE SAFETY MEASURES TO BE EMPLOYED DURING CONSTRUCTION. THE ENGINEER HAS NO CONTRACTUAL DUTY TO CONTROL THE SAFEST METHODS OR MEANS OF THE WORK, JOB SITE RESPONSIBILITIES, SUPERVISION OF PERSONNEL OR TO SUPERVISE SAFETY AND DO NOT VOLUNTARILY ASSUME ANY SUCH DUTY OR RESPONSIBILITY.
- THE CONTRACTOR SHALL RESTORE ANY DRAINAGE STRUCTURE, PIPE, CONDUIT, PAVEMENT, CURBING, SIDEWALKS, LANDSCAPED AREAS OR SIGNAGE DISTURBED DURING CONSTRUCTION TO THEIR ORIGINAL CONDITION OR BETTER, AS APPROVED BY THE PROJECT DEVELOPER OR TOWN OF KILLINGLY.
- THE CONTRACTOR SHALL PROVIDE AS-BUILT RECORDS OF ALL CONSTRUCTION (INCLUDING UNDERGROUND UTILITIES) TO THE PROJECT DEVELOPER AT THE END OF CONSTRUCTION.
- ALTERNATIVE METHODS AND PRODUCTS, OTHER THAN THOSE SPECIFIED, MAY BE USED IF REVIEWED AND APPROVED BY THE PROJECT DEVELOPER, ENGINEER, AND APPROPRIATE REGULATORY AGENCY PRIOR TO INSTALLATION DURING THE BIDDING/CONSTRUCTION PROCESS.
- INFORMATION ON EXISTING UTILITIES AND STORM DRAINAGE SYSTEMS HAS BEEN COMPILED FROM AVAILABLE INFORMATION INCLUDING UTILITY PROVIDER AND MUNICIPAL RECORD MAPS AND/OR FIELD SURVEY AND IS NOT GUARANTEED CORRECT OR COMPLETE. UTILITIES AND STORM DRAINAGE SYSTEMS ARE SHOWN TO ALERT THE CONTRACTOR TO THEIR PRESENCE AND THE CONTRACTOR IS SOLELY RESPONSIBLE FOR DETERMINING ACTUAL LOCATIONS AND ELEVATIONS OF ALL UTILITIES AND STORM DRAINAGE SYSTEMS INCLUDING SERVICES. PRIOR TO DEMOLITION OR CONSTRUCTION, THE CONTRACTOR SHALL CONTACT "CALL BEFORE YOU DIG" 72 HOURS BEFORE COMMENCEMENT OF WORK AT "811" AND VERIFY ALL UTILITY AND STORM DRAINAGE SYSTEM LOCATIONS.
- NO CONSTRUCTION OR DEMOLITION SHALL BEGIN UNTIL APPROVAL OF THE FINAL PLANS AND PERMITS ARE GRANTED BY ALL GOVERNING AND REGULATORY AGENCIES.

## SITE PLAN NOTES

- THE SURVEY WAS PROVIDED BY MARTIN SURVEYING ASSOCIATES, LLC. DATED DECEMBER 17, 2019.
- THERE ARE BORDERING VEGETATED WETLANDS (BWWS) LOCATED ON THE SITE AS INDICATED ON THE PLANS. BWV BOUNDARIES WERE FLAGGED AND LOCATED BY ALL-POINTS TECHNOLOGY CORPORATION, IN MARCH 2021.
- THERE WILL BE MINIMAL GRADING ON SITE IN THE AREAS OF THE MINOR CLEARING, TO ENSURE THAT PROPER DRAINAGE IS MAINTAINED.
- THE CONTRACTOR SHALL FOLLOW THE RECOMMENDED SEQUENCE OF CONSTRUCTION NOTES PROVIDED ON THE EROSION CONTROL PLAN OR SUBMIT AN ALTERNATE PLAN FOR APPROVAL BY THE ENGINEER AND/OR PERMITTING AGENCIES PRIOR TO THE START CONSTRUCTION. ALLOW A MINIMUM OF 14 WORKING DAYS FOR REVIEW.
- PROPER CONSTRUCTION PROCEDURES SHALL BE FOLLOWED ON ALL IMPROVEMENTS WITHIN THIS PARCEL SO AS TO PREVENT THE SILTING OF ANY WATERCOURSE OR BWWS IN ACCORDANCE WITH FEDERAL, STATE, AND LOCAL REGULATIONS. IN ADDITION, THE CONTRACTOR SHALL ADHERE TO THE "EROSION CONTROL PLAN" CONTAINED HEREIN. THE CONTRACTOR SHALL BE RESPONSIBLE TO POST ALL BONDS AS REQUIRED BY GOVERNMENT AGENCIES WHICH WOULD GUARANTEE THE PROPER IMPLEMENTATION OF THE PLAN.
- ALL SITE WORK, MATERIALS OF CONSTRUCTION, AND CONSTRUCTION METHODS FOR EARTHWORK AND STORM DRAINAGE WORK, SHALL CONFORM TO THE SPECIFICATIONS AND DETAILS AND APPLICABLE SECTIONS OF THE PROJECT SPECIFICATIONS MANUAL. OTHERWISE THIS WORK SHALL CONFORM TO THE STATE OF CONNECTICUT DEPARTMENT OF TRANSPORTATION AND PROJECT GEOTECHNICAL REPORT IF THERE IS NO PROJECT SPECIFICATIONS MANUAL. ALL FILL MATERIAL UNDER STRUCTURES AND PAVED AREAS SHALL BE PER THE ABOVE STATED APPLICABLE SPECIFICATIONS, AND/OR PROJECT GEOTECHNICAL REPORT, AND SHALL BE PLACED IN ACCORDANCE WITH THE APPLICABLE SPECIFICATIONS UNDER THE SUPERVISION OF A QUALIFIED PROFESSIONAL ENGINEER. MATERIAL SHALL BE COMPACTED IN 8' LIFTS TO 95% OF THE MAXIMUM DRY DENSITY AS DETERMINED BY ASTM D 1557 AT 95% PERCENT OF OPTIMUM MOISTURE CONTENT.
- ALL DISTURBANCE INCURRED TO PUBLIC, MUNICIPAL, COUNTY, STATE PROPERTY DUE TO CONSTRUCTION SHALL BE RESTORED TO ITS PREVIOUS CONDITION OR BETTER, TO THE SATISFACTION OF THE TOWN OF KILLINGLY AND STATE OF CONNECTICUT.
- IF IMPACTED OR CONTAMINATED SOIL IS ENCOUNTERED BY THE CONTRACTOR, THE CONTRACTOR SHALL SUSPEND EXCAVATION WORK OF IMPACTED SOIL AND NOTIFY THE PROJECT DEVELOPER AND/OR PROJECT DEVELOPERS ENVIRONMENTAL CONSULTANT PRIOR TO PROCEEDING WITH FURTHER WORK IN THE IMPACTED SOIL LOCATION UNTIL FURTHER INSTRUCTED BY THE PROJECT DEVELOPER AND/OR PROJECT DEVELOPERS ENVIRONMENTAL CONSULTANT.

## UTILITY NOTES

- CONTRACTOR IS RESPONSIBLE FOR CONTACTING THE TOWN OF KILLINGLY TO SECURE CONSTRUCTION PERMITS AND FOR PAYMENT OF FEES FOR STREET CUTS AND CONNECTIONS TO EXISTING UTILITIES.
- REFER TO DRAWINGS BY PROJECT DEVELOPER FOR THE ONSITE ELECTRICAL DRAWINGS AND INTERCONNECTION TO EXISTING ELECTRICAL GRID. SITE CONTRACTOR SHALL SUPPLY AND INSTALL PIPE ADAPTERS AS NECESSARY AT BUILDING CONNECTION POINT OR AT EXISTING UTILITY OR PIPE CONNECTION POINT. THESE DETAILS ARE NOT INCLUDED IN THESE PLANS.
- UTILITY LOCATIONS AND PENETRATIONS ARE SHOWN FOR THE CONTRACTORS INFORMATION AND SHALL BE VERIFIED WITH THE ELECTRICAL ENGINEER AND THE PROJECT DEVELOPERS CONSTRUCTION MANAGER PRIOR TO THE START OF CONSTRUCTION.
- THE CONTRACTOR SHALL VISIT THE SITE AND VERIFY THE ELEVATION AND LOCATION OF ALL UTILITIES BY VARIOUS MEANS PRIOR TO BEGINNING ANY EXCAVATION. TEST PITS SHALL BE DUG AT ALL LOCATIONS WHERE PROP. SANITARY SEWERS AND WHERE PROP. STORM PIPING WILL CROSS EXISTING UTILITIES, AND THE HORIZONTAL AND VERTICAL LOCATIONS OF THE UTILITIES SHALL BE DETERMINED. THE CONTRACTOR SHALL CONTACT THE PROJECT DEVELOPER IN THE EVENT OF ANY DISCOVERED OR UNFORESEEN CONFLICTS BETWEEN EXISTING AND PROPOSED SANITARY SEWERS, STORM PIPING AND UTILITIES SO THAT AN APPROPRIATE MODIFICATION MAY BE MADE.
- UTILITY CONNECTION DESIGN AS REFLECTED ON THE PLAN MAY CHANGE SUBJECT TO UTILITY PROVIDER AND GOVERNING AUTHORITY STAFF REVIEW.
- THE CONTRACTOR SHALL ENSURE THAT ALL UTILITY PROVIDERS AND GOVERNING AUTHORITY STANDARDS FOR MATERIALS AND CONSTRUCTION METHODS ARE MET. THE CONTRACTOR SHALL PERFORM PROPER COORDINATION WITH THE RESPECTIVE UTILITY PROVIDER.
- THE CONTRACTOR SHALL ARRANGE FOR AND COORDINATE WITH THE RESPECTIVE UTILITY PROVIDERS FOR SERVICE INSTALLATIONS AND CONNECTIONS. THE CONTRACTOR SHALL COORDINATE WORK TO BE PERFORMED BY THE VARIOUS UTILITY PROVIDERS AND SHALL PAY ALL FEES FOR CONNECTIONS, DISCONNECTIONS, RELOCATIONS, INSPECTIONS, AND DEMOLITION UNLESS OTHERWISE STATED IN THE PROJECT SPECIFICATIONS MANUAL AND/OR GENERAL CONDITIONS OF THE CONTRACT.
- ALL EXISTING PAVEMENT WHERE UTILITY PIPING IS TO BE INSTALLED SHALL BE SAW CUT. AFTER UTILITY INSTALLATION IS COMPLETED, THE CONTRACTOR SHALL INSTALL TEMPORARY AND/OR PERMANENT PAVEMENT REPAIR AS DETAILED ON THE DRAWINGS OR AS REQUIRED BY THE TOWN OF KILLINGLY.
- ALL PIPES SHALL BE LAID ON STRAIGHT ALIGNMENTS AND EVEN GRADES USING A PIPE LASER OR OTHER ACCURATE METHOD.
- RELOCATION OF UTILITY PROVIDER FACILITIES, SUCH AS POLES, SHALL BE DONE IN ACCORDANCE WITH THE REQUIREMENTS OF THE UTILITY PROVIDER.
- THE CONTRACTOR SHALL COMPACT PIPE BACKFILL IN 8' LIFTS ACCORDING TO THE PIPE BEDDING DETAILS. TRENCH BOTTOM SHALL BE STABLE IN HIGH GROUNDWATER AREAS. A PIPE FOUNDATION SHALL BE USED PER THE TRENCH DETAILS AND IN AREAS OF ROCK EXCAVATION.
- CONTRACTOR TO PROVIDE STEEL SLEEVES AND ANNULAR SPACE SAND FILL FOR UTILITY PIPE AND CONDUIT CONNECTIONS UNDER FOOTINGS.
- ALL UTILITY CONSTRUCTION IS SUBJECT TO INSPECTION FOR APPROVAL PRIOR TO BACKFILLING, IN ACCORDANCE WITH THE APPROPRIATE UTILITY PROVIDER REQUIREMENTS.
- A ONE-FOOT MINIMUM VERTICAL CLEARANCE BETWEEN WATER, GAS, ELECTRICAL, AND TELEPHONE LINES AND STORM PIPING SHALL BE PROVIDED. A SIX-INCH MINIMUM CLEARANCE SHALL BE MAINTAINED BETWEEN STORM PIPING AND SANITARY SEWER. A 6-INCH TO 18-INCH VERTICAL CLEARANCE BETWEEN SANITARY SEWER PIPING AND STORM PIPING SHALL REQUIRE CONCRETE ENCASUREMENT OF THE SANITARY PIPING.
- THE CONTRACTOR SHALL RESTORE ANY UTILITY STRUCTURE, PIPE, CONDUIT, PAVEMENT, CURBING, SIDEWALKS, DRAINAGE STRUCTURE, SWALE OR LANDSCAPED AREAS DISTURBED DURING CONSTRUCTION, TO THEIR ORIGINAL CONDITION OR BETTER TO THE SATISFACTION OF THE PROJECT DEVELOPER AND TOWN OF KILLINGLY.
- INFORMATION ON EXISTING UTILITIES AND STORM DRAINAGE HAS BEEN COMPILED FROM AVAILABLE INFORMATION INCLUDING UTILITY PROVIDER AND MUNICIPAL RECORD MAPS AND/OR FIELD SURVEY, AND IS NOT GUARANTEED CORRECT OR COMPLETE. UTILITIES AND STORM DRAINAGE ARE SHOWN TO ALERT THE CONTRACTOR TO THEIR PRESENCE. THE CONTRACTOR IS SOLELY RESPONSIBLE FOR DETERMINING ACTUAL LOCATIONS AND ELEVATIONS OF ALL UTILITIES AND STORM DRAINAGE INCLUDING SERVICES. CONTACT "CALL BEFORE YOU DIG" AT 811 72 HOURS PRIOR TO CONSTRUCTION AND VERIFY ALL UNDERGROUND AND OVERHEAD UTILITY AND STORM DRAINAGE LOCATIONS. THE CONTRACTOR SHALL EMPLOY THE USE OF A UTILITY LOCATING COMPANY TO PROVIDE SUBSURFACE UTILITY ENGINEERING CONSISTING OF DESIGNATING UTILITIES AND STORM PIPING ON PRIVATE PROPERTY WITHIN THE CONTRACT LIMIT AND CONSISTING OF DESIGNATING AND LOCATING WHERE PROP. UTILITIES AND STORM PIPING CROSS EXISTING UTILITIES AND STORM PIPING WITHIN THE CONTRACT LIMITS.
- THE CONTRACTOR SHALL ARRANGE AND COORDINATE WITH UTILITY PROVIDERS FOR WORK TO BE PERFORMED BY UTILITY PROVIDERS. THE CONTRACTOR SHALL PAY ALL UTILITY FEES UNLESS OTHERWISE STATED IN THE PROJECT SPECIFICATION MANUAL AND GENERAL CONDITIONS, AND REPAIR PAVEMENTS AS NECESSARY.
- ELECTRIC DRAWINGS AND REQUIREMENTS ARE NOT INCLUDED AS PART OF THIS DRAWING SET AND SHOULD BE OBTAINED FROM THE PROJECT DEVELOPER.
- ALTERNATIVE METHODS AND PRODUCTS OTHER THAN THOSE SPECIFIED MAY BE USED IF REVIEWED AND APPROVED BY THE PROJECT DEVELOPER, ENGINEER, AND APPROPRIATE REGULATORY AGENCIES PRIOR TO INSTALLATION.
- THE CONTRACTOR SHALL MAINTAIN ALL FLOWS AND UTILITY CONNECTIONS TO EXISTING BUILDINGS WITHOUT INTERRUPTION UNLESS UNTIL AUTHORIZED TO DISCONNECT BY THE PROJECT DEVELOPER, TOWN OF KILLINGLY, UTILITY PROVIDERS AND GOVERNING AUTHORITIES.

GENERAL LEGEND		
	EXISTING	PROPOSED
PROPERTY LINE	— — — — —	
BUILDING SETBACK	— — — — —	
SOLAR SETBACK	— . — . — . — . — . — .	
EASEMENT	— — — — —	
TREE LINE	— — — — —	— — — — —
WETLAND	— — — — —	
WETLAND BUFFER	— — — — —	
VERNAL POOL	— — — — —	
VERNAL POOL BUFFER	— . — . — . — . — .	
WATERCOURSE	— — — — —	
WATERCOURSE BUFFER	— — — — —	
MAJOR CONTOUR	— — — — —	— — — — —
MINOR CONTOUR	— — — — —	— — — — —
UNDERGROUND ELECTRIC		— E — E —
OVERHEAD ELECTRIC		— OH — OH —
GAS LINE		— — — — —
WATER LINE		— W — W —
BASIN		— . . . — . . . — . . .
SWALE		— > — — — — —
FENCE		— O — O — O —
LIMIT OF DISTURBANCE		— LOD —
LIMIT OF CLEARING AND GRUBBING		— LCG —
FILTER SOCK		— FS — FS —
SILT FENCE		— SF — SF —
BAFFLE		— I — I — I —

**Greenskies**  
a Clean Focus company

127 WASHINGTON AVENUE  
WEST BUILDING, GARDEN LEVEL  
NORTH HAVEN, CT 06473

**ALL-POINTS**  
TECHNOLOGY CORPORATION

567 VAUXHAUL STREET EXTENSION - SUITE 311  
WATERFORD, CT 06385 PHONE: (860)-663-1697  
WWW.ALLPOINTSTECH.COM FAX: (860)-663-0935

PERMIT SET		
NO	DATE	REVISION
0	06/01/21	FOR REVIEW: KAM
1		
2		
3		
4		
5		
6		

**DESIGN PROFESSIONAL OF RECORD**

PROF: KEVIN A. MCCAFFERY P.E.  
COMP: ALL-POINTS TECHNOLOGY CORPORATION  
ADD: 567 VAUXHAUL STREET  
EXTENSION - SUITE 311  
WATERFORD, CT 06385

OWNER: TOWN OF KILLINGLY BOARD OF EDUCATION  
ADDRESS: 79 WESTFIELD AVE  
KILLINGLY, CT 06239

**KILLINGLY HS SOLAR**

SITE: 226 PUTNAM PIKE  
ADDRESS: KILLINGLY, CT 06241

APT FILING NUMBER: CT599140

DRAWN BY: JT


DATE: 06/01/21 CHECKED BY: KAM

SHEET TITLE:

**GENERAL NOTES**

SHEET NUMBER:

**GN-1**





N/F LEROY GUILLAUME & JAMES CRAIG  
MBLU: 80-034-001

N/F DARLENE F PENDELTON  
MBLU: 89-012-000

N/F KENNETH D DEMERS  
MBLU: 89-013-001

N/F KENNETH D DEMERS  
MBLU: 89-013-003

N/F KENNETH D DEMERS  
MBLU: 089-013-004

APPROX. UNDERGROUND ELECTRICAL TRENCH  
TO INTERCONNECTION POINT IN BUILDING  
(SEE ELECTRICAL PLANS FOR DETAILS)

ZONING SETBACK LINE (TYP.)

PROPERTY LIMIT (TYP.)

1  
OP-1

**OVERALL LOCUS MAP**

SCALE: 1" = 200'-0"

200 0 100 200 400  
(IN FEET) 1 inch = 200 ft.

**Greenskies**  
a Clean Focus company

127 WASHINGTON AVENUE  
WEST BUILDING, GARDEN LEVEL  
NORTH HAVEN, CT 06473

**ALL-POINTS**  
TECHNOLOGY CORPORATION

567 VAUXHAUL STREET EXTENSION - SUITE 311  
WATERFORD, CT 06385 PHONE: (860)-663-1697  
WWW.ALLPOINTSTECH.COM FAX: (860)-663-0935

**PERMIT SET**

NO	DATE	REVISION
0	06/01/21	FOR REVIEW: KAM
1		
2		
3		
4		
5		
6		

**DESIGN PROFESSIONAL OF RECORD**

PROF: KEVIN A. MCCAFFERY P.E.  
COMP: ALL-POINTS TECHNOLOGY CORPORATION  
ADD: 567 VAUXHAUL STREET  
EXTENSION - SUITE 311  
WATERFORD, CT 06385

OWNER: TOWN OF KILLINGLY BOARD OF EDUCATION  
ADDRESS: 79 WESTFIELD AVE  
KILLINGLY, CT 06239

**KILLINGLY HS SOLAR**

SITE: 226 PUTNAM PIKE  
ADDRESS: KILLINGLY, CT 06241

APT FILING NUMBER: CT599140

DATE: 06/01/21

DRAWN BY: JT  
CHECKED BY: KAM

SHEET TITLE:

**OVERALL LOCUS MAP**

SHEET NUMBER:

**OP-1**

# EROSION CONTROL NOTES

## EROSION AND SEDIMENT CONTROL PLAN NOTES

- THE CONTRACTOR SHALL CONSTRUCT ALL SEDIMENT AND EROSION CONTROLS IN ACCORDANCE WITH THE 2002 CONNECTICUT GUIDELINES FOR SOIL EROSION AND SEDIMENT CONTROL, LATEST EDITION, IN ACCORDANCE WITH THE CONTRACT DOCUMENTS, AND AS DIRECTED BY THE TOWN OF KILLINGLY, PERMITTEE, AND/OR SWPCP MONITOR. ALL PERIMETER SEDIMENTATION AND EROSION CONTROL MEASURES SHALL BE INSTALLED PRIOR TO THE START OF CLEARING AND GRUBBING AND DEMOLITION OPERATIONS.
- THESE DRAWINGS ARE ONLY INTENDED TO DESCRIBE THE SEDIMENT AND EROSION CONTROL MEASURES FOR THIS SITE. SEE CONSTRUCTION SEQUENCE FOR ADDITIONAL INFORMATION. ALL TEMPORARY EROSION AND SEDIMENT CONTROL MEASURES SHOWN ON THE EROSION & SEDIMENT CONTROL PLAN ARE SHOWN AS REQUIRED BY THE ENGINEER. THE CONTRACTOR SHALL BE RESPONSIBLE FOR ENSURING THAT ALL EROSION CONTROL MEASURES ARE CONFIGURED AND CONSTRUCTED IN A MANNER THAT WILL MINIMIZE EROSION OF SOILS AND PREVENT THE TRANSPORT OF SEDIMENTS AND OTHER POLLUTANTS TO STORM DRAINAGE SYSTEMS AND/OR WATERCOURSES. ACTUAL SITE CONDITIONS OR SEASONAL AND CLIMATIC CONDITIONS MAY WARRANT ADDITIONAL CONTROLS OR CONFIGURATIONS, AS REQUIRED, AND AS DIRECTED BY THE PERMITTEE AND/OR SWPCP MONITOR. REFER TO SITE PLAN FOR GENERAL INFORMATION AND OTHER CONTRACT PLANS FOR APPROPRIATE INFORMATION.
- A BOND OR LETTER OF CREDIT MAY BE REQUIRED TO BE POSTED WITH THE GOVERNING AUTHORITY FOR THE EROSION CONTROL INSTALLATION AND MAINTENANCE.
- THE CONTRACTOR SHALL APPLY THE MINIMUM EROSION & SEDIMENT CONTROL MEASURES SHOWN ON THE PLAN IN CONJUNCTION WITH CONSTRUCTION SEQUENCING, SUCH THAT ALL ACTIVE WORK ZONES ARE PROTECTED. ADDITIONAL AND/OR ALTERNATIVE SEDIMENT AND EROSION CONTROL MEASURES MAY BE INSTALLED DURING THE CONSTRUCTION PERIOD IF FOUND NECESSARY BY THE CONTRACTOR, OWNER, SITE ENGINEER, MUNICIPAL OFFICIALS, OR ANY GOVERNING AGENCY. THE CONTRACTOR SHALL CONTACT THE OWNER AND APPROPRIATE GOVERNING AGENCIES FOR APPROVAL IF ALTERNATIVE CONTROLS OTHER THAN THOSE SHOWN ON THE PLANS ARE PROPOSED BY THE CONTRACTOR.
- THE CONTRACTOR SHALL TAKE EXTREME CARE DURING CONSTRUCTION SO AS NOT TO DISTURB UNPROTECTED WETLAND AREAS OR INSTALLED SEDIMENTATION AND EROSION CONTROL MEASURES. THE CONTRACTOR SHALL INSPECT ALL SEDIMENT AND EROSION CONTROLS WEEKLY AND WITHIN 24 HOURS OF A STORM WITH A RAINFALL AMOUNT OF 0.25 INCHES OR GREATER TO VERIFY THAT THE CONTROLS ARE OPERATING PROPERLY AND MAKE REPAIRS AS NECESSARY IN A TIMELY MANNER.
- THE CONTRACTOR SHALL KEEP A SUPPLY OF EROSION CONTROL MATERIAL (SILT FENCE, COMPOST FILTER SOCK, EROSION CONTROL BLANKET, ETC.) ON-SITE FOR PERIODIC MAINTENANCE AND EMERGENCY REPAIRS.
- ALL FILL MATERIAL PLACED ADJACENT TO ANY WETLAND AREA SHALL BE GOOD QUALITY, WITH LESS THAN 5% FINES PASSING THROUGH A #200 SIEVE (BANK RUN), SHALL BE PLACED IN MAXIMUM ONE FOOT LIFTS, AND SHALL BE COMPACTED TO 95% MAX. DRY DENSITY MODIFIED PROCTOR OR AS SPECIFIED IN THE CONTRACT SPECIFICATIONS.
- PROTECT EXISTING TREES THAT ARE TO BE SAVED BY FENCING, ORANGE SAFETY FENCE, CONSTRUCTION TAPE, OR EQUIVALENT FENCING/TAPE. ANY LIMB TRIMMING SHOULD BE DONE AFTER CONSULTATION WITH AN ARBORIST AND BEFORE CONSTRUCTION BEGINS IN THAT AREA. FENCING SHALL BE MAINTAINED AND REPAIRED DURING CONSTRUCTION.
- CONSTRUCTION ENTRANCES (ANTI-TRACKING PADS) SHALL BE INSTALLED PRIOR TO ANY SITE EXCAVATION OR CONSTRUCTION ACTIVITY AND SHALL BE MAINTAINED THROUGHOUT THE DURATION OF ALL CONSTRUCTION IF REQUIRED. THE LOCATION OF THE TRACKING PADS MAY CHANGE AS VARIOUS PHASES OF CONSTRUCTION ARE COMPLETED. CONTRACTOR SHALL ENSURE THAT ALL VEHICLES EXITING THE SITE ARE PASSING OVER THE ANTI-TRACKING PADS PRIOR TO EXITING.
- ALL CONSTRUCTION SHALL BE CONTAINED WITHIN THE LIMIT OF DISTURBANCE, WHICH SHALL BE MARKED WITH SILT FENCE, SAFETY FENCE, HAY BALES, RIBBONS, OR OTHER MEANS PRIOR TO CLEARING. CONSTRUCTION ACTIVITY SHALL REMAIN ON THE UPHILL SIDE OF THE SEDIMENT BARRIER UNLESS WORK IS SPECIFICALLY CALLED FOR ON THE DOWNHILL SIDE OF THE BARRIER.
- NO CUT OR FILL SLOPES SHALL EXCEED 2:1 EXCEPT WHERE STABILIZED BY ROCK FACED EMBANKMENTS OR EROSION CONTROL BLANKETS. ALL SLOPES SHALL BE SEEDED AND BANKS WILL BE STABILIZED IMMEDIATELY UPON COMPLETION OF FINAL GRADING UNTIL TURF IS ESTABLISHED.
- DIRECT ALL DEWATERING PUMP DISCHARGE TO A SEDIMENT CONTROL DEVICE CONFORMING TO THE GUIDELINES WITHIN THE APPROVED LIMIT OF DISTURBANCE IF REQUIRED. DISCHARGE TO STORM DRAINS OR SURFACE WATERS FROM SEDIMENT CONTROLS SHALL BE CLEAR AND APPROVED BY THE PERMITTEE OR MUNICIPALITY.
- THE CONTRACTOR SHALL MAINTAIN A CLEAN CONSTRUCTION SITE AND SHALL NOT ALLOW THE ACCUMULATION OF RUBBISH OR CONSTRUCTION DEBRIS ON THE SITE. PROPER SANITARY DEVICES SHALL BE MAINTAINED ON-SITE AT ALL TIMES AND SECURED APPROPRIATELY. THE CONTRACTOR SHALL TAKE ALL NECESSARY PRECAUTIONS TO AVOID THE SPILLAGE OF FUEL OR OTHER POLLUTANTS ON THE CONSTRUCTION SITE AND SHALL ADHERE TO ALL APPLICABLE POLICIES AND REGULATIONS RELATED TO SPILL PREVENTION AND RESPONSE/CONTAINMENT.
- MINIMIZE LAND DISTURBANCES. SEED AND MULCH DISTURBED AREAS WITH TEMPORARY MIX AS SOON AS PRACTICABLE (2 WEEK MAXIMUM UNSTABILIZED PERIOD) USING PERENNIAL RYEGRASS AT 40 LBS PER ACRE. MULCH ALL CUT AND FILL SLOPES AND SWALES WITH LOOSE HAY AT A RATE OF 2 TONS PER ACRE. IF NECESSARY, REPLACE LOOSE HAY ON SLOPES WITH EROSION CONTROL BLANKETS OR JUTE CLOTH. MODERATELY GRADED AREAS, ISLANDS, AND TEMPORARY CONSTRUCTION STAGING AREAS MAY BE HYDROSEEDING WITH TACKIFIER.
- SWEEP AFFECTED PORTIONS OF OFF SITE ROADS ONE OR MORE TIMES A DAY (OR LESS FREQUENTLY IF TRACKING IS NOT A PROBLEM) DURING CONSTRUCTION. FOR DUST CONTROL, PERIODICALLY MOISTEN EXPOSED SOIL SURFACES WITH WATER ON UNPAVED TRAVELWAYS TO KEEP THE TRAVELWAYS DAMP. CALCIUM CHLORIDE MAY ALSO BE APPLIED TO ACCESS ROADS. DUMP TRUCK LOADS EXITING THE SITE SHALL BE COVERED.
- VEGETATIVE ESTABLISHMENT SHALL OCCUR ON ALL DISTURBED SOIL, UNLESS THE AREA IS UNDER ACTIVE CONSTRUCTION, IT IS COVERED IN STONE OR SCHEDULED FOR PAVING WITHIN 30 DAYS. TEMPORARY SEEDING OR NON-LIVING SOIL PROTECTION OF ALL EXPOSED SOILS AND SLOPES SHALL BE INITIATED WITHIN THE FIRST 7 DAYS OF SUSPENDING WORK IN AREAS TO BE LEFT LONGER THAN 30 DAYS.
- MAINTAIN ALL PERMANENT AND TEMPORARY SEDIMENT CONTROL DEVICES IN EFFECTIVE CONDITION THROUGHOUT THE CONSTRUCTION PERIOD. UPON COMPLETION OF WORK SWEEP CONCRETE PADS, CLEAN THE STORMWATER MANAGEMENT SYSTEMS AND REMOVE ALL TEMPORARY SEDIMENT CONTROLS ONCE THE SITE IS FULLY STABILIZED AND APPROVAL HAS BEEN RECEIVED FROM PERMITTEE OR THE MUNICIPALITY.
- THE SITE WAS DESIGNED TO COMPLY WITH FEDERAL, STATE, AND, IF APPLICABLE, LOCAL STANDARDS, PLUS CURRENT ACCEPTED PRACTICES FOR THE INDUSTRY. ADDITIONAL CONTROLS AND ACTIVITIES MAY BE DEEMED NECESSARY BY THE SWPCP MONITOR DURING CONSTRUCTION AS A RESULT OF UNFORESEEN CONDITIONS AND/OR MEANS AND METHODS. SUCH ITEMS MAY INCLUDE, BUT ARE NOT LIMITED TO: ADDITIONAL FOREBAYS, BASINS, OR UPSTREAM STRUCTURAL CONTROLS, THE USE OF FLOCCULANTS OF FLOCK LOGS TO DECREASE SEDIMENT, DISCHARGE MANAGEMENT SUCH AS ADDITIONAL ARMORING AND FILTERING MEASURES (I.E. STRAW BALES, WATTLES, ETC.), AND HYDROSEEDING WITH RAPIDLY GERMINATING SEED.
- SEEDING MIXTURES SHALL BE ERNST SOLAR FARM SEED MIX (ERNMX-186) (SEE SITE DETAILS SHEET DN-1), OR APPROVED EQUAL BY OWNER.

CONSTRUCTION OPERATION AND MAINTENANCE PLAN - BY CONTRACTOR		
E&S MEASURE	INSPECTION SCHEDULE	MAINTENANCE REQUIRED
CONSTRUCTION ENTRANCE	DAILY	PLACE ADDITIONAL STONE, EXTEND THE LENGTH OR REMOVE AND REPLACE THE STONE. CLEAN PAVED SURFACES OF TRACKED SEDIMENT.
COMPOST FILTER SOCK	WEEKLY & WITHIN 24 HOURS OF RAINFALL > 0.25"	REPAIR/REPLACE WHEN FAILURE OR DETERIORATION IS OBSERVED.
SILT FENCE	WEEKLY & WITHIN 24 HOURS OF RAINFALL > 0.25"	REPAIR/REPLACE WHEN FAILURE OR DETERIORATION IS OBSERVED. REMOVE SILT WHEN IT REACHES 1/2 THE HEIGHT OF THE FENCE.
TOPSOIL/BORROW STOCKPILES	DAILY	REPAIR/REPLACE SEDIMENT BARRIERS AS NECESSARY.
TEMPORARY SEDIMENT BASIN (W/ BAFFLES)	WEEKLY & WITHIN 24 HOURS OF RAINFALL > 0.5"	REMOVE SEDIMENT ONCE IT HAS ACCUMULATED TO ONE HALF OF MINIMUM REQUIRED VOLUME OF THE WET STORAGE. DEWATERING AS NEEDED. RESTORE TRAP TO ORIGINAL DIMENSIONS. REPAIR/REPLACE BAFFLES WHEN FAILURE OR DETERIORATION IS OBSERVED.
TEMPORARY SEDIMENT TRAP (W/ BAFFLES)	WEEKLY & WITHIN 24 HOURS OF RAINFALL > 0.5"	REMOVE SEDIMENT ONCE IT HAS ACCUMULATED TO ONE HALF OF MINIMUM REQUIRED VOLUME OF THE WET STORAGE. DEWATERING AS NEEDED. RESTORE TRAP TO ORIGINAL DIMENSIONS. REPAIR/REPLACE BAFFLES WHEN FAILURE OR DETERIORATION IS OBSERVED.
TEMPORARY SOIL PROTECTION	WEEKLY & WITHIN 24 HOURS OF RAINFALL > 0.25"	REPAIR ERODED OR BARE AREAS IMMEDIATELY. RESEED AND MULCH.

## SEDIMENT & EROSION CONTROL NARRATIVE

- THE PROJECT INVOLVES THE CONSTRUCTION OF A GROUND MOUNTED SOLAR PANEL FACILITY WITH ASSOCIATED EQUIPMENT, INCLUDING THE CLEARING, GRUBBING AND GRADING OF APPROXIMATELY 6.44± ACRES OF AN EXISTING LOT.
- THE PROPOSED PROJECT INVOLVES THE FOLLOWING CONSTRUCTION:
- CLEARING, GRUBBING, AND GRADING OF EXISTING LOT.
  - CONSTRUCTION OF 2,586 GROUND MOUNTED SOLAR PANELS AND ASSOCIATED EQUIPMENT.
  - THE STABILIZATION OF DISTURBED AREAS WITH PERMANENT VEGETATIVE TREATMENTS.
- FOR THIS PROJECT, THERE ARE APPROXIMATELY 6.44± ACRES OF THE SITE BEING DISTURBED WITH NEGLIGIBLE INCREASE IN THE IMPERVIOUS AREA OF THE SITE, AS ALL ACCESS THROUGH THE SITE WILL BE GRAVEL. IMPERVIOUS AREAS ARE LIMITED TO THE CONCRETE PADS FOR ELECTRICAL EQUIPMENT.
  - THE PROJECT SITE, AS MAPPED IN THE SOIL SURVEY OF STATE OF CONNECTICUT (NRCS, VERSION 20, JUN 9, 2020), CONTAINS TYPE 62C (HYDROLOGIC SOIL GROUP B), 86C (HYDROLOGIC SOIL GROUP C), AND 47C (HYDROLOGIC SOIL GROUP D) SOILS. A GEOTECHNICAL ENGINEERING REPORT HAS BEEN COMPLETED BY DOWN TO EARTH CONSULTING, LLC. DATED DECEMBER 2019.
  - IT IS ANTICIPATED THAT CONSTRUCTION WILL BE COMPLETED IN APPROXIMATELY 3-4 MONTHS.
  - REFER TO THE CONSTRUCTION SEQUENCING AND EROSION AND SEDIMENTATION NOTES FOR INFORMATION REGARDING SEQUENCING OF MAJOR OPERATIONS IN THE ON-SITE CONSTRUCTION PHASES.
  - STORMWATER MANAGEMENT DESIGN CRITERIA UTILIZES THE APPLICABLE SECTIONS OF THE 2004 CONNECTICUT STORMWATER QUALITY MANUAL AND THE TOWN OF KILLINGLY STANDARDS, TO THE EXTENT POSSIBLE AND PRACTICABLE FOR THIS PROJECT ON THIS SITE. EROSION AND SEDIMENTATION MEASURES ARE BASED UPON ENGINEERING PRACTICE, JUDGEMENT AND THE APPLICABLE SECTIONS OF THE CONNECTICUT EROSION AND SEDIMENT CONTROL GUIDELINES FOR URBAN AND SUBURBAN AREAS, LATEST EDITION.
  - DETAILS FOR THE TYPICAL STORMWATER MANAGEMENT AND EROSION AND SEDIMENTATION MEASURES ARE SHOWN ON THE PLAN SHEETS OR PROVIDED AS SEPARATE SUPPORT DOCUMENTATION FOR REVIEW IN THIS PLAN.
  - CONSERVATION PRACTICES TO BE USED DURING CONSTRUCTION:
    - STAGED CONSTRUCTION;
    - MINIMIZE THE DISTURBED AREAS TO THE EXTENT PRACTICABLE DURING CONSTRUCTION;
    - STABILIZE DISTURBED AREAS WITH TEMPORARY OR PERMANENT MEASURES AS SOON AS POSSIBLE, BUT NO LATER THAN 7-DAYS FOLLOWING DISTURBANCE;
    - MINIMIZE IMPERVIOUS AREAS;
    - UTILIZE APPROPRIATE CONSTRUCTION EROSION AND SEDIMENTATION MEASURES.
  - THE FOLLOWING SEPARATE DOCUMENTS ARE TO BE CONSIDERED A PART OF THE EROSION AND SEDIMENTATION PLAN:
    - STORMWATER MANAGEMENT REPORT DATED MAY 2021.
    - SWPCP DATED JUNE 2021.

## SUGGESTED CONSTRUCTION SEQUENCE

THE FOLLOWING SUGGESTED SEQUENCE OF CONSTRUCTION ACTIVITIES IS PROJECTED BASED UPON ENGINEERING JUDGEMENT AND BEST MANAGEMENT PRACTICES. THE CONTRACTOR MAY ELECT TO ALTER THE SEQUENCING TO BEST MEET THE CONSTRUCTION SCHEDULE, THE EXISTING SITE ACTIVITIES AND WEATHER CONDITIONS. SHOULD THE CONTRACTOR ALTER THE CONSTRUCTION SEQUENCE OR ANY EROSION AND SEDIMENTATION CONTROL MEASURES THEY SHALL MODIFY THE STORMWATER POLLUTION CONTROL PLAN ("SWPCP") AS REQUIRED BY THE GENERAL PERMIT. MAJOR CHANGES IN SEQUENCING AND/OR METHODS MAY REQUIRE REGULATORY APPROVAL PRIOR TO IMPLEMENTATION.

- THE CONTRACTOR SHALL SCHEDULE A PRE-CONSTRUCTION MEETING. PHYSICALLY FLAG THE LIMITS OF DISTURBANCE IN THE FIELD AS NECESSARY TO FACILITATE THE PRE-CONSTRUCTION MEETING.
- CONDUCT A PRE-CONSTRUCTION MEETING TO DISCUSS THE PROPOSED WORK AND EROSION AND SEDIMENTATION CONTROL MEASURES. THE MEETING SHOULD BE ATTENDED BY THE OWNER, THE OWNER'S REPRESENTATIVE(S), THE GENERAL CONTRACTOR, DESIGNATED SUB-CONTRACTORS AND THE PERSON, OR PERSONS, RESPONSIBLE FOR THE IMPLEMENTATION, OPERATION, MONITORING AND MAINTENANCE OF THE EROSION AND SEDIMENTATION MEASURES. THE CONSTRUCTION PROCEDURES FOR THE ENTIRE PROJECT SHALL BE REVIEWED AT THIS MEETING.
- NOTIFY CALL BEFORE YOU DIG AT 811, AS REQUIRED, PRIOR TO THE START OF CONSTRUCTION.

## PHASE 1

- REMOVE EXISTING IMPEDIMENTS AS NECESSARY AND PROVIDE MINIMAL CLEARING AND GRUBBING TO INSTALL THE REQUIRED CONSTRUCTION ENTRANCES.
- CLEAR ONLY AS NEEDED TO INSTALL THE PERIMETER EROSION AND SEDIMENTATION CONTROL MEASURES AND, IF APPLICABLE, TREE PROTECTION. ALL WETLAND AREAS SHALL BE PROTECTED BEFORE MAJOR CONSTRUCTION BEGINS.
- INSTALL PERIMETER EROSION CONTROL.
- INSTALL EROSION CONTROL BELOW EQUIPMENT AREA AND INSTALL CONCRETE EQUIPMENT PADS AND CONDUITS PROTECTED BY THESE CONTROLS.
- INSTALL TEMPORARY SEDIMENT BASIN AND ASSOCIATED SWALES/BERM.

## PHASE 2

- UPON COMPLETION OF THE INSTALLATION OF THE TEMPORARY SEDIMENT BASIN; THE REMAINING ARRAY AREA CLEARING AND GRUBBING CAN BE COMPLETED AS REQUIRED. REMOVE CUT WOOD AND STOCKPILE FOR FUTURE USE OR REMOVE OFF-SITE. REMOVE AND DISPOSE OF DEMOLITION DEBRIS OFF-SITE IN ACCORDANCE WITH APPLICABLE LAWS.
- TEMPORARILY SEED DISTURBED AREAS NOT UNDER CONSTRUCTION FOR THIRTY (30) DAYS OR MORE.
- INSTALL CONCRETE EQUIPMENT PADS AND CONDUITS PROTECTED BY THESE CONTROLS.
- INSTALL REMAINING ELECTRICAL CONDUIT.
- INSTALL RACKING POSTS FOR GROUND MOUNTED SOLAR PANELS.
- INSTALL GROUND MOUNTED SOLAR PANELS AND COMPLETE ELECTRICAL INSTALLATION.
- AFTER SUBSTANTIAL COMPLETION OF THE INSTALLATION OF THE SOLAR PANELS, COMPLETE REMAINING SITE WORK, INCLUDING ANY REQUIRED LANDSCAPE SCREENING, AND STABILIZE ALL DISTURBED AREAS.
- FINE GRADE, RAKE, SEED AND MULCH ALL REMAINING DISTURBED AREAS.
- AFTER THE SITE IS STABILIZED AND WITH THE APPROVAL OF THE PERMITTEE, REMOVE PERIMETER EROSION AND SEDIMENTATION CONTROLS, CLEAN AND CONVERT TEMPORARY SEDIMENT BASIN. ANY AREAS DISTURBED DURING CLEAN UP SHALL BE PERMANENTLY SEEDED.
- MONITOR THE SITE FOR TWO FULL GROWING SEASONS (APRIL-OCTOBER), THEN ISSUE NOTICE OF TERMINATION.

**Greenskies**  
a Clean Focus company

127 WASHINGTON AVENUE  
WEST BUILDING, GARDEN LEVEL  
NORTH HAVEN, CT 06473

**ALL-POINTS**  
TECHNOLOGY CORPORATION

567 VAUXHAUL STREET EXTENSION - SUITE 311  
WATERFORD, CT 06385 PHONE: (860)-663-1697  
WWW.ALLPOINTS TECH.COM FAX: (860)-663-0935

PERMIT SET		
NO	DATE	REVISION
0	06/01/21	FOR REVIEW: KAM
1		
2		
3		
4		
5		
6		

**DESIGN PROFESSIONAL OF RECORD**

PROF: KEVIN A. MCCAFFERY P.E.  
COMP: ALL-POINTS TECHNOLOGY CORPORATION  
ADD: 567 VAUXHAUL STREET  
EXTENSION - SUITE 311  
WATERFORD, CT 06385

OWNER: TOWN OF KILLINGLY BOARD OF EDUCATION  
ADDRESS: 79 WESTFIELD AVE  
KILLINGLY, CT 06239

**KILLINGLY HS SOLAR**

SITE ADDRESS: 226 PUTNAM PIKE  
KILLINGLY, CT 06241


APT FILING NUMBER: CT599140

DATE: 06/01/21

DRAWN BY: JT  
CHECKED BY: KAM


SHEET TITLE:  
**SEDIMENTATION & EROSION CONTROL NOTES**

SHEET NUMBER:  
**EC-1**

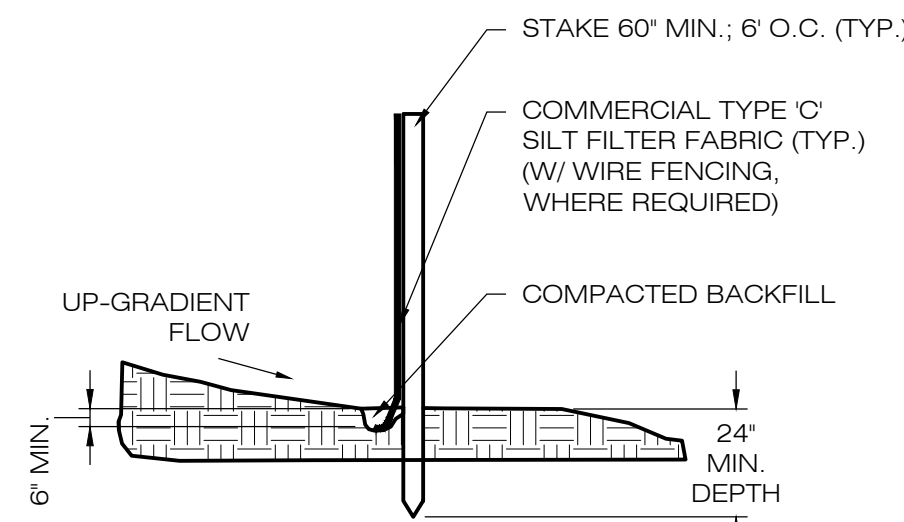


NOTE:  
SILT FENCE SHALL BE LAPPED ONLY  
WHEN NECESSARY PER THE  
MANUFACTURER RECOMMENDATIONS.

**1 SILT FENCE DETAIL**  
SCALE : N.T.S.

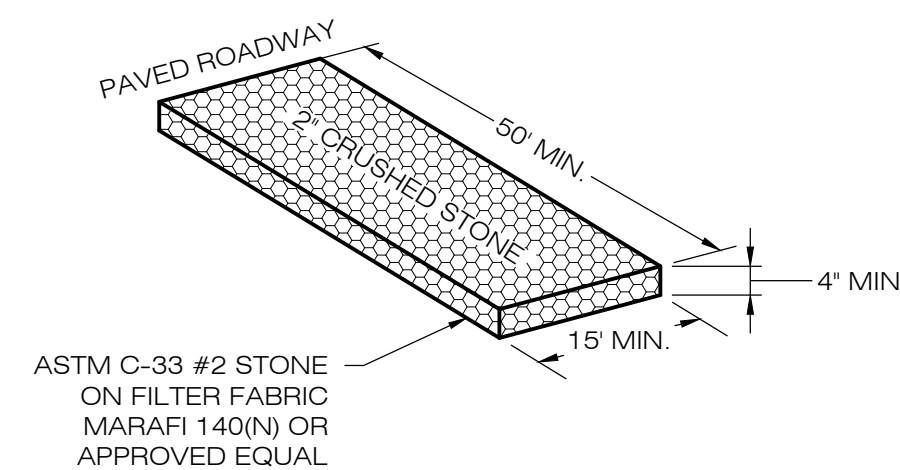

**2 CONSTRUCTION ENTRANCE DETAIL**  
SCALE : N.T.S.

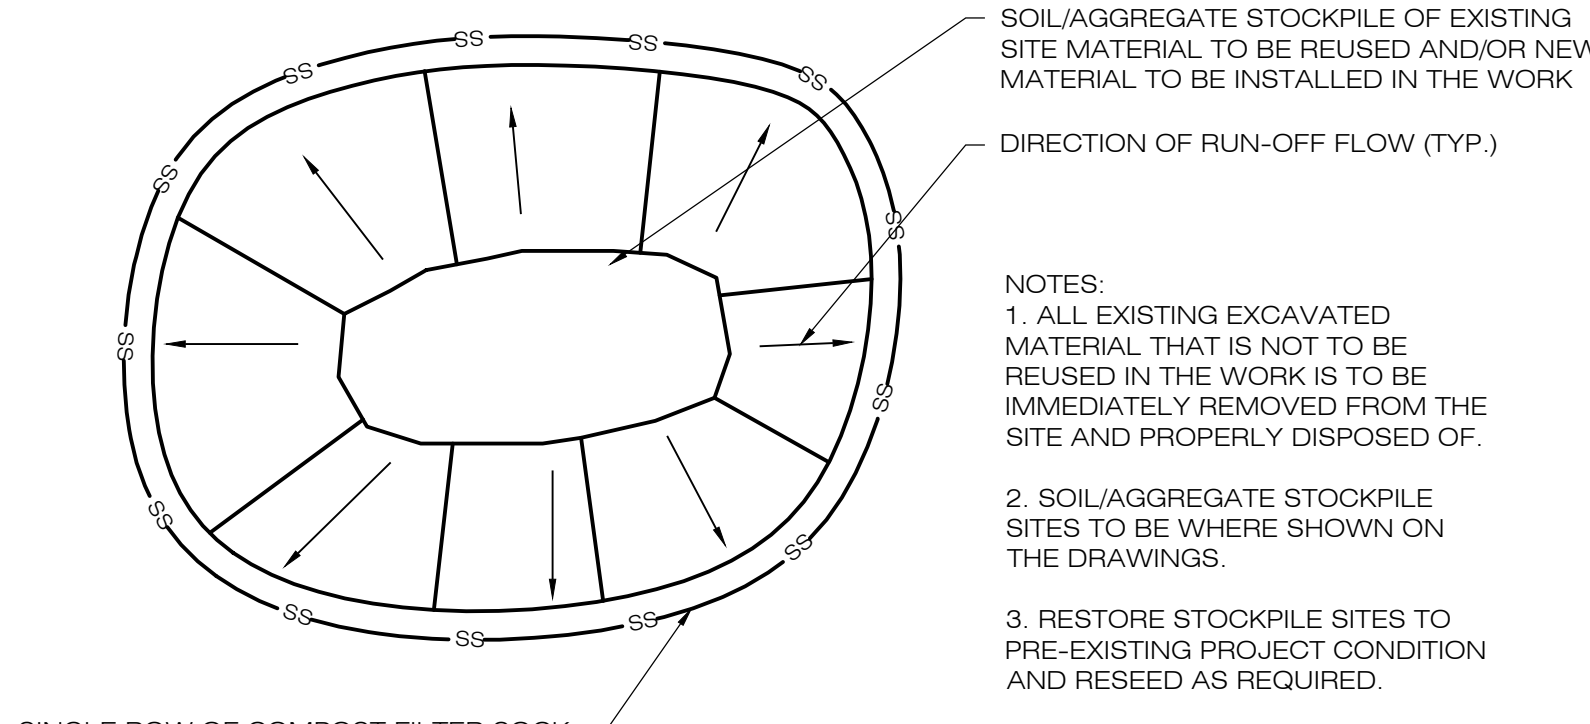


SOIL/AGGREGATE STOCKPILE OF EXISTING  
SITE MATERIAL TO BE REUSED AND/OR NEW  
MATERIAL TO BE INSTALLED IN THE WORK

DIRECTION OF RUN-OFF FLOW (TYP.)


NOTES:  
1. ALL EXISTING EXCAVATED  
MATERIAL THAT IS NOT TO BE  
REUSED IN THE WORK IS TO BE  
IMMEDIATELY REMOVED FROM THE  
SITE AND PROPERLY DISPOSED OF.  
2. SOIL/AGGREGATE STOCKPILE  
SITES TO BE WHERE SHOWN ON  
THE DRAWINGS.  
3. RESTORE STOCKPILE SITES TO  
PRE-EXISTING PROJECT CONDITION  
AND RESEED AS REQUIRED.  
4. STOCKPILE HEIGHTS MUST NOT  
EXCEED 35'. STOCKPILE SLOPES  
MUST BE 2:1 OR FLATTER.

**3 MATERIALS STOCKPILE DETAIL**  
SCALE : N.T.S.

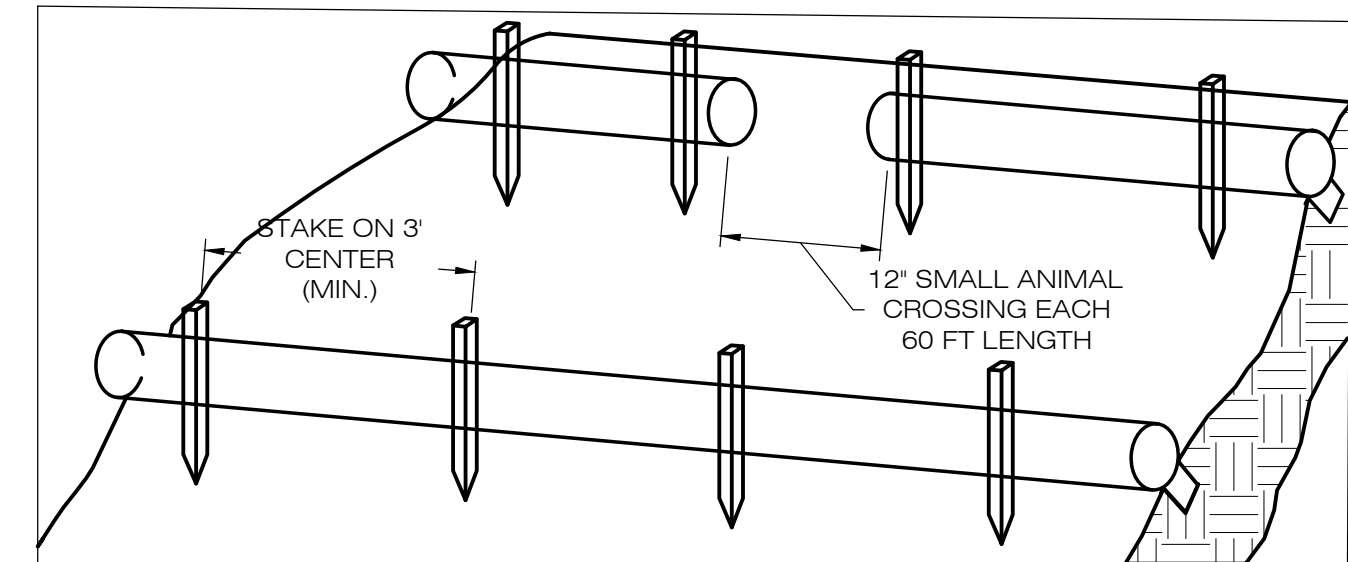


1. BEGIN AT THE LOCATION WHERE THE SOCK IS TO BE INSTALLED BY EXCAVATING A 2'-3" (6-7.5 CM) DEEP X 9" (22.9 CM) WIDE TRENCH ALONG THE CONTOUR OF THE SLOPE. EXCAVATED SOIL SHOULD BE PLACED UP SLOPE FROM THE ANCHOR TRENCH.  
2. PLACE THE SOCK IN THE TRENCH SO THAT IT CONTOURS TO THE SOIL SURFACE. COMPACT SOIL FROM THE EXCAVATED TRENCH AGAINST THE SOCK ON THE UPHILL SIDE. SOCKS SHALL BE INSTALLED IN 60 FT CONTINUOUS LENGTHS WITH ADJACENT SOCKS TIGHTLY ABUT. EVERY 60 FT THE SOCK ROW SHALL BE SPACED 12 INCHES CLEAR, END TO END, FOR AMPHIBIAN AND REPTILE TRAVEL. THE OPEN SPACES SHALL BE STAGGERED MID LENGTH OF THE NEXT DOWN GRADIENT SOCK.  
3. SECURE THE SOCK WITH 18-24" (45.7-61 CM) STAKES EVERY 3'-4" (0.9 - 1.2 M) AND WITH A STAKE ON EACH END. STAKES SHOULD BE DRIVEN THROUGH THE MIDDLE OF THE SOCK LEAVING AT LEAST 2'-3" (6-7.5 CM) OF STAKE EXTENDING ABOVE THE SOCK. STAKES SHOULD BE DRIVEN PERPENDICULAR TO THE SLOPE FACE.

**4 COMPOST FILTER SOCK SEDIMENTATION CONTROL BARRIER**  
SCALE : N.T.S.

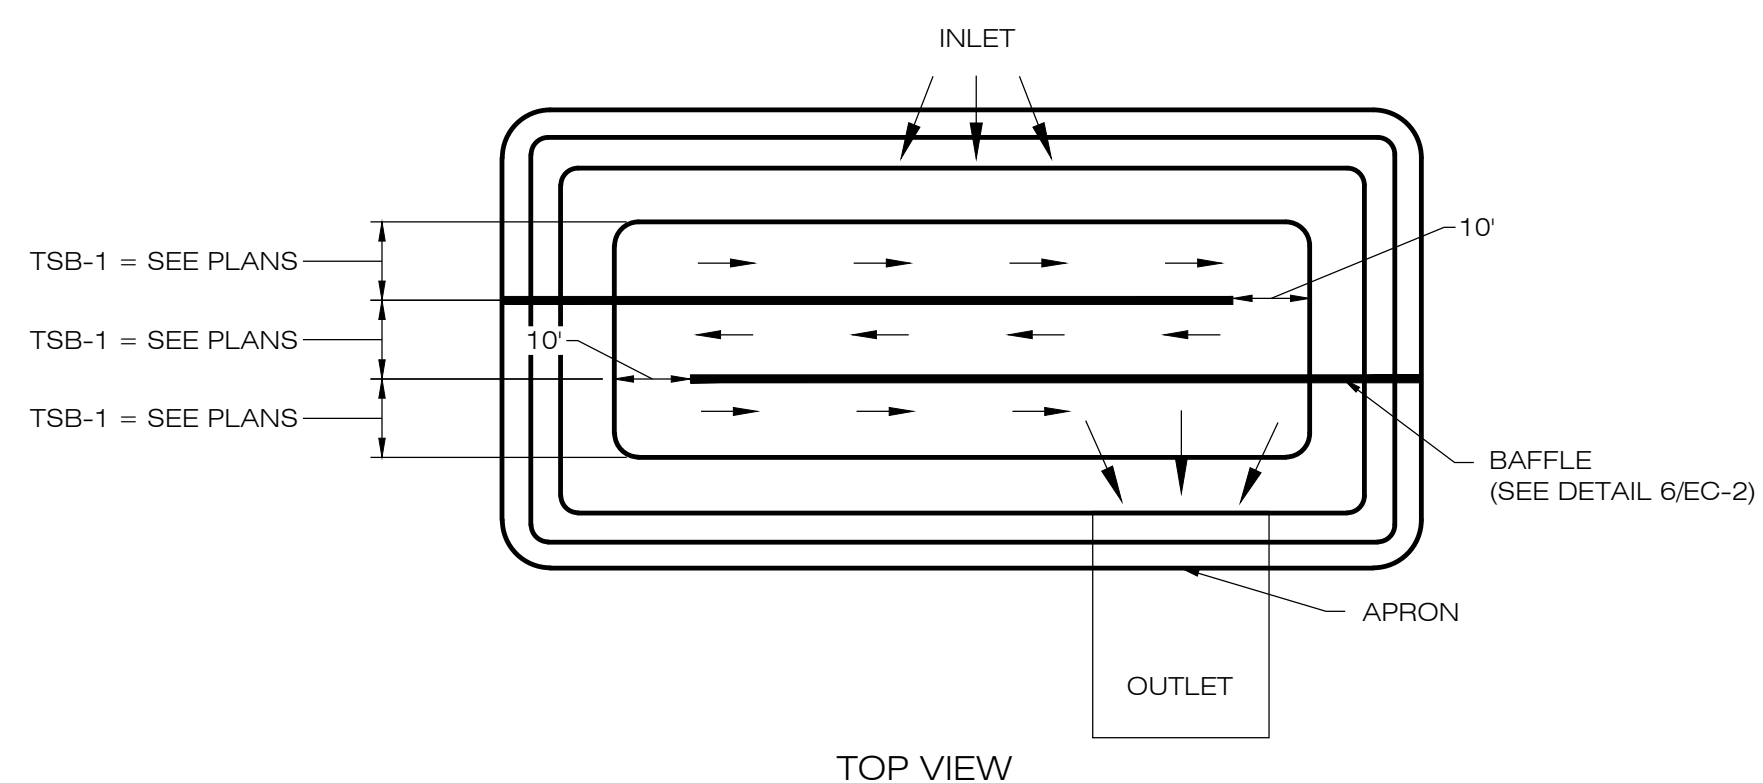


TOP VIEW

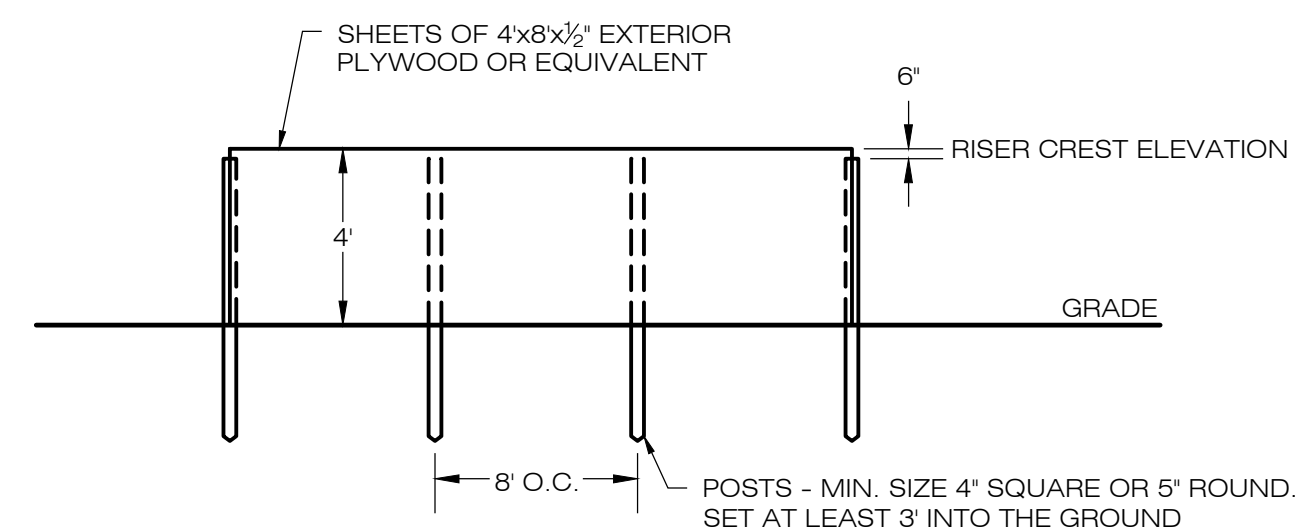


NOTES:  
1. FILL ANY VOIDS BETWEEN THE BOTTOM OF THE BASIN AND BAFFLE.

**6 SEDIMENT TRAP BAFFLE**  
SCALE : N.T.S.

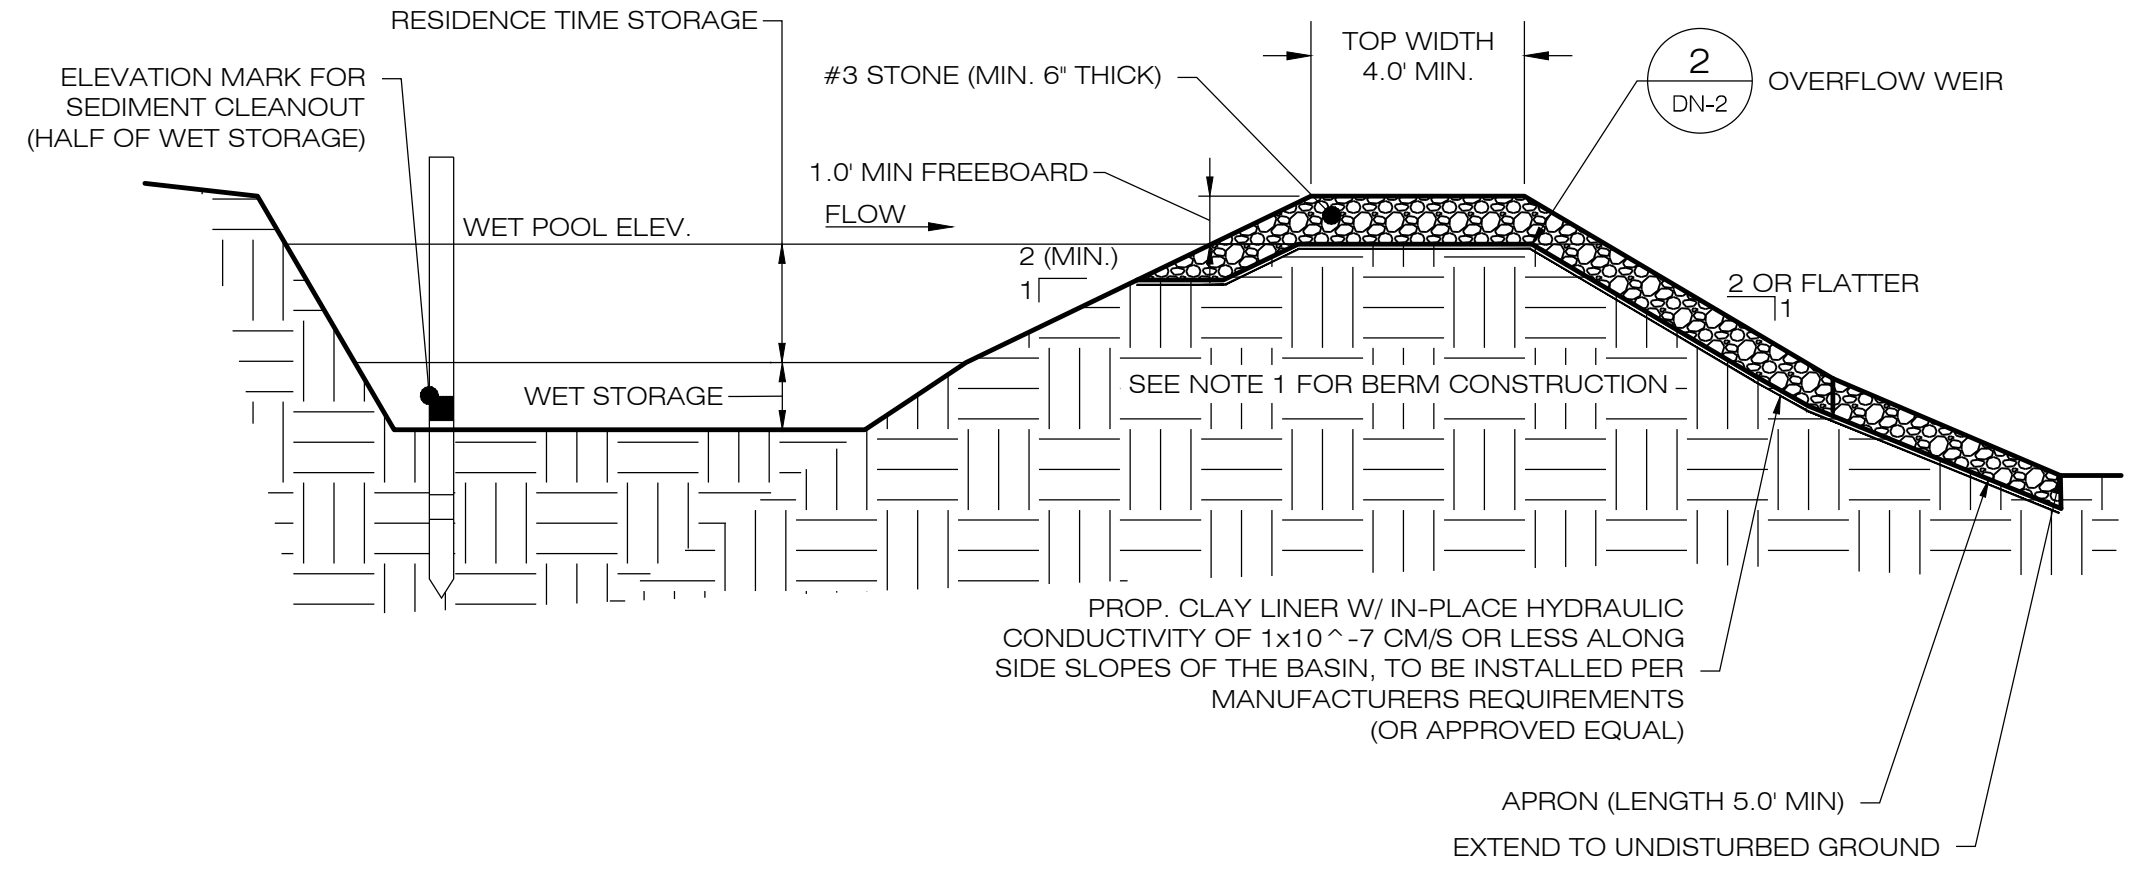

NOTES:  
1. BERMS SHALL BE TEMPORARILY SEEDED AND STABILIZED WITH EROSION CONTROL PLAN.  
2. SEDIMENT BAFFLES SHALL BE INSTALLED AS SHOWN ON EC-3.  
3. SEE TEMPORARY SEDIMENT BASIN SIZING TABLE FOR WET AND DRY STORAGE VOLUMES.

**5 TEMPORARY SEDIMENT BASIN**  
SCALE : N.T.S.

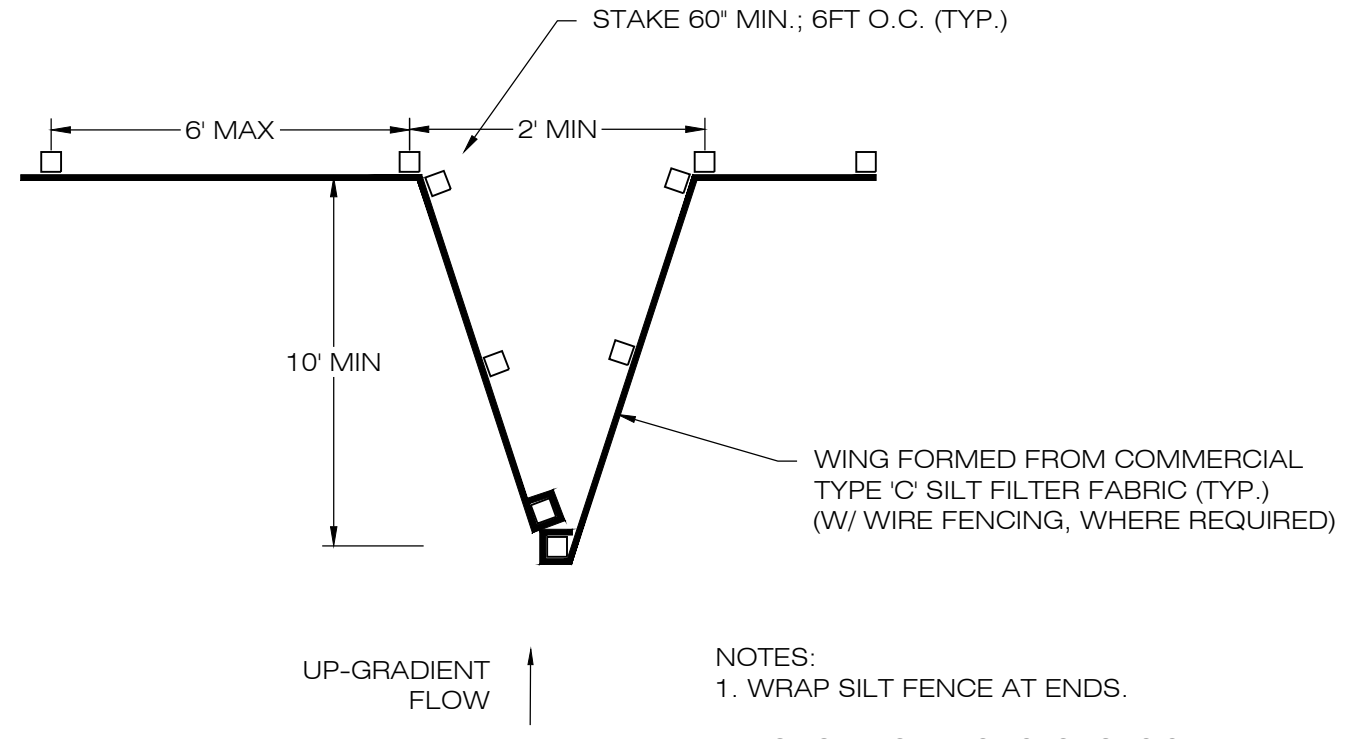

NOTES:  
1. WRAP SILT FENCE AT ENDS.  
2. NO JOINING FENCE SECTIONS SHALL BE INSTALLED WITHIN 30 FEET OF WING.

**8 SILT FENCE WING DETAIL**  
SCALE : N.T.S.

TEMPORARY SEDIMENT BASIN SIZING TABLE								
NAME	DRAINAGE AREA (AC)	REQ. VOLUME (CF)	REQ. WET VOLUME (CF)	PROP. BTM. ELEV. (FT)	PROP. WEIR CREST ELEV. (FT)	PROP. TOP ELEV. (FT)	WET VOL. PROVIDED (CF)	TOTAL VOL. PROVIDED (CF)
TSB-1	9.26 AC	29,316 CF	2,428 CF	420.50'	424.30'	426.00'	30,302 CF	30,302 CF

**Greenskies**  
a Clean Focus company

127 WASHINGTON AVENUE  
WEST BUILDING, GARDEN LEVEL  
NORTH HAVEN, CT 06473

**ALL-POINTS TECHNOLOGY CORPORATION**

567 VAUXHAUL STREET EXTENSION - SUITE 311  
WATERFORD, CT 06385 PHONE: (860)-663-1697  
WWW.ALLPOINTSTECH.COM FAX: (860)-663-0935

PERMIT SET		
NO.	DATE	REVISION
0	06/01/21	FOR REVIEW: KAM
1		
2		
3		
4		
5		
6		

**DESIGN PROFESSIONAL OF RECORD**

PROF: KEVIN A. MCCAFFERY P.E.  
COMP: ALL-POINTS TECHNOLOGY CORPORATION  
ADD: 567 VAUXHAUL STREET  
EXTENSION - SUITE 311  
WATERFORD, CT 06385

OWNER: TOWN OF KILLINGLY BOARD OF EDUCATION  
ADDRESS: 79 WESTFIELD AVE  
KILLINGLY, CT 06239

**KILLINGLY HS SOLAR**


SITE: 226 PUTNAM PIKE  
ADDRESS: KILLINGLY, CT 06241

APT FILING NUMBER: CT599140

DRAWN BY: JT  
DATE: 06/01/21 CHECKED BY: KAM

SHEET TITLE:  
**SEDIMENTATION & EROSION CONTROL DETAILS**

SHEET NUMBER:  
**EC-2**

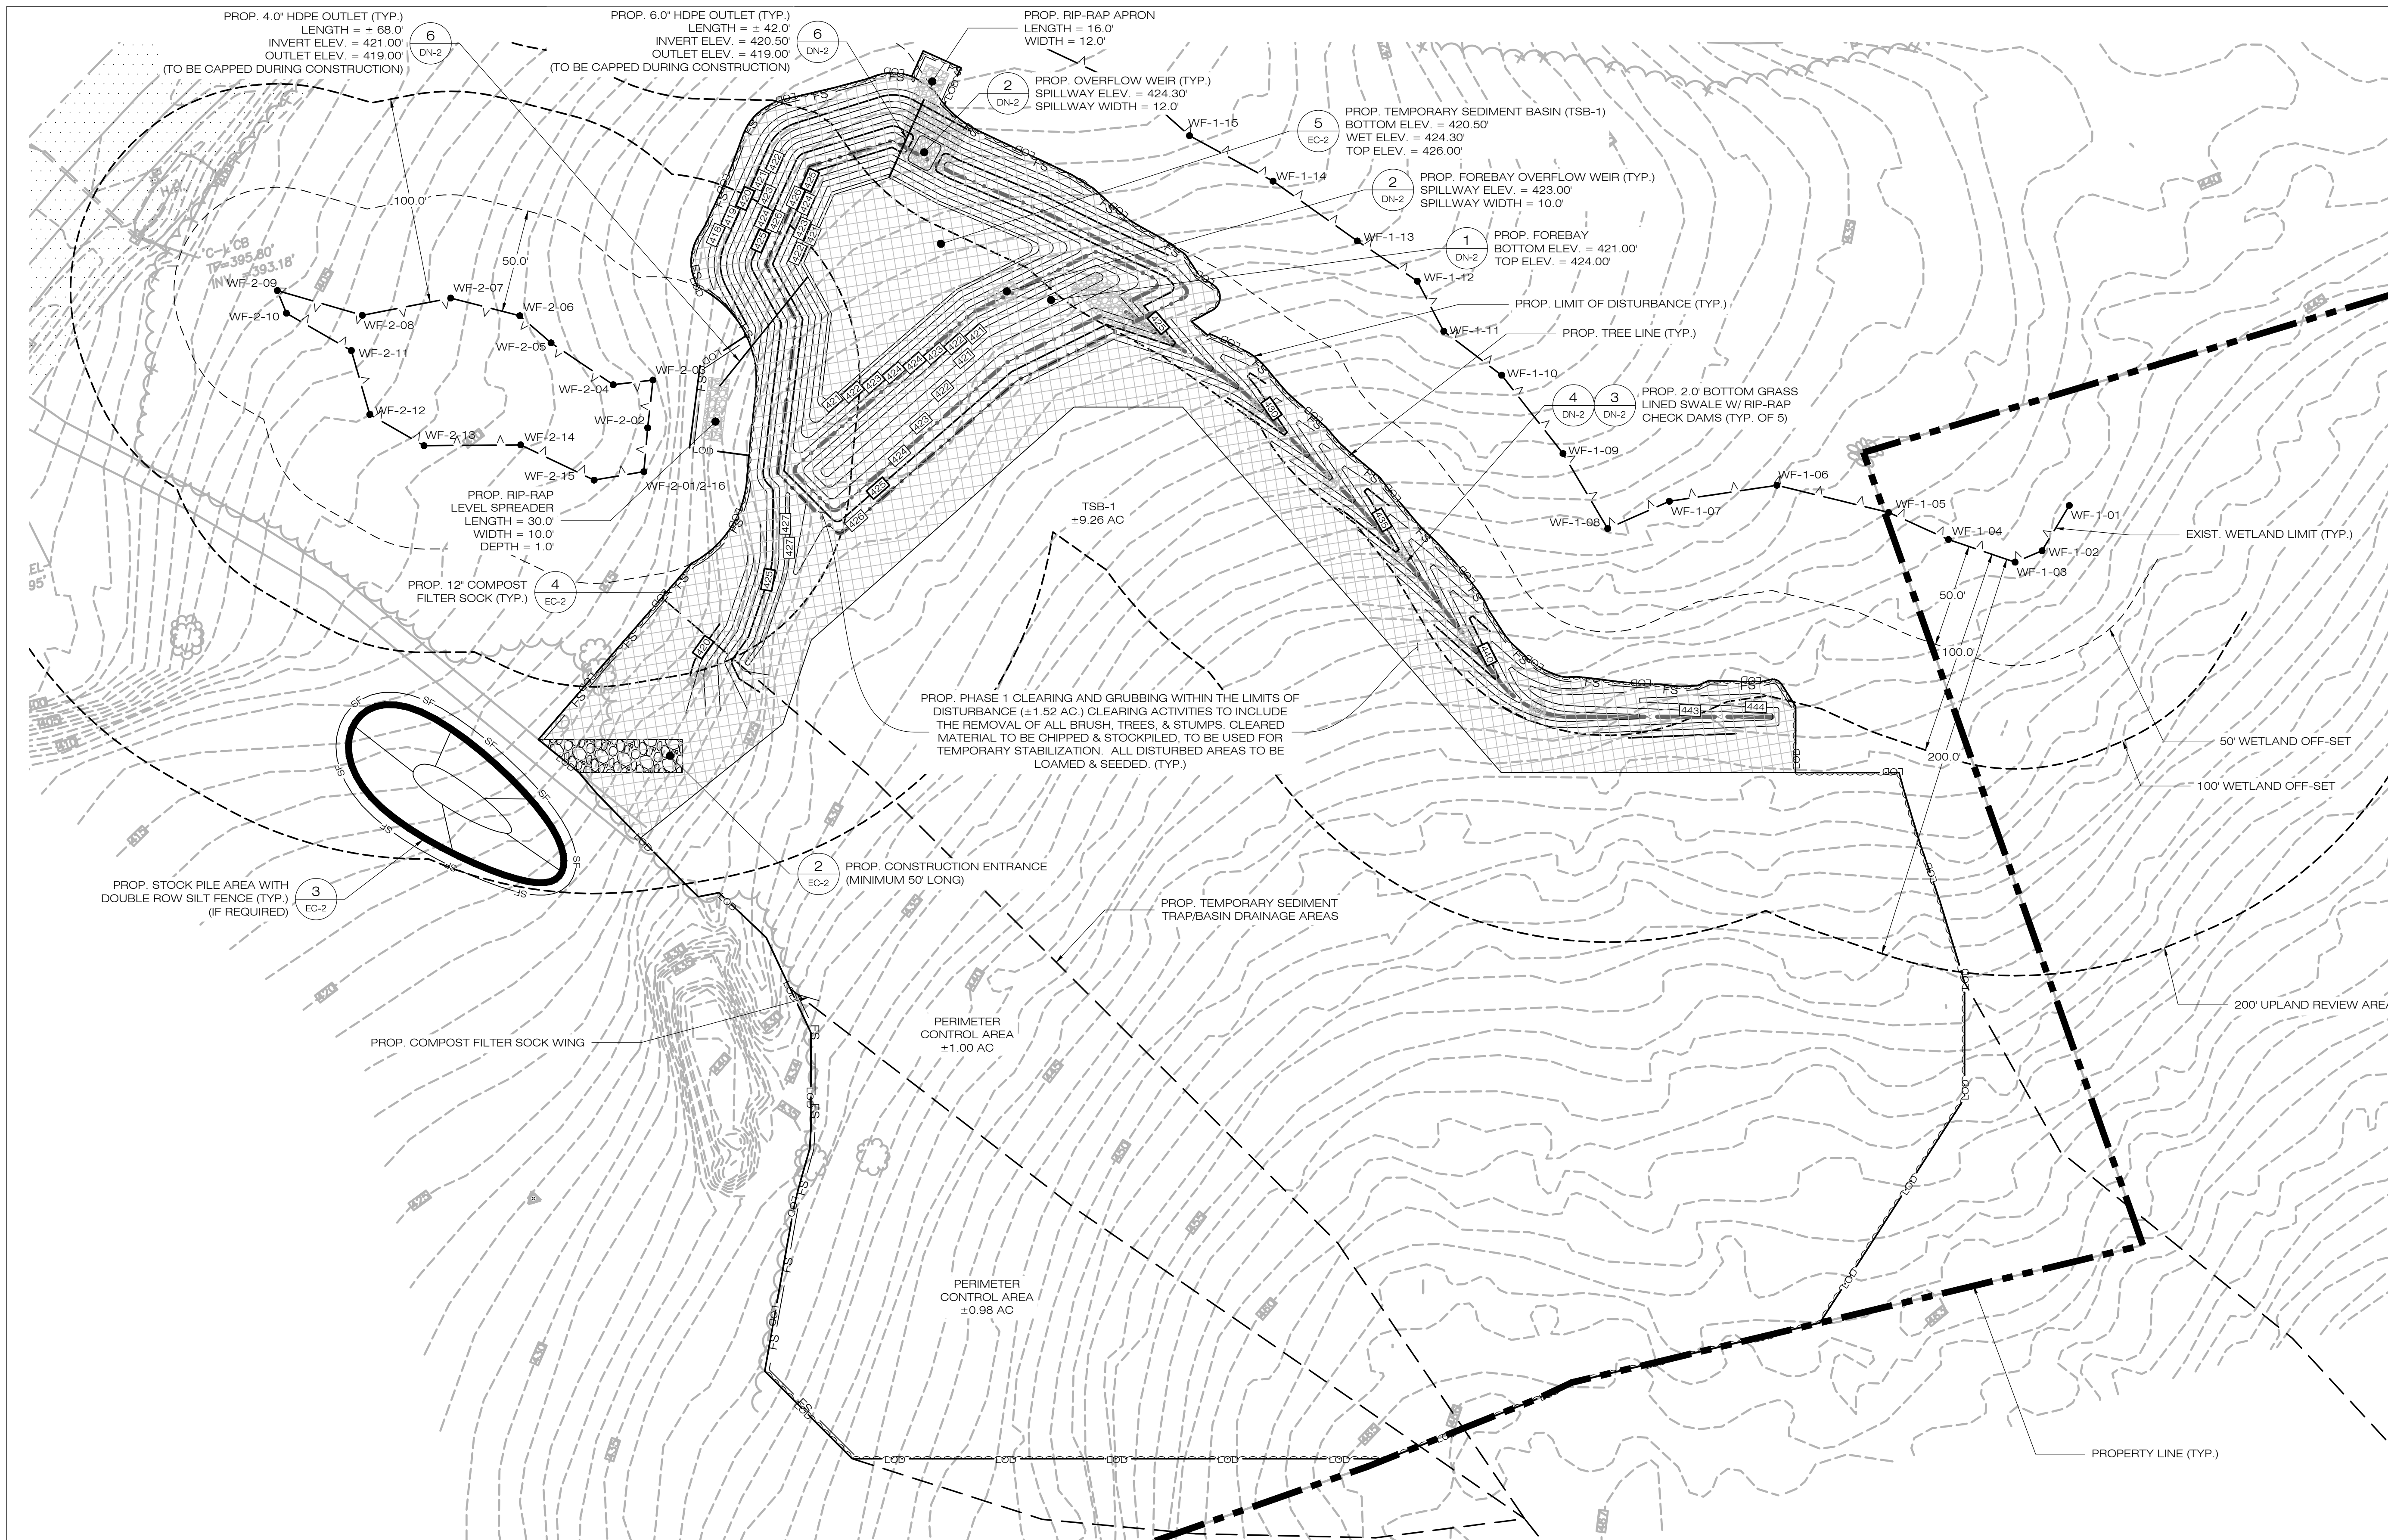

**Greenskies**  
a Clean Focus company

127 WASHINGTON AVENUE  
WEST BUILDING, GARDEN LEVEL  
NORTH HAVEN, CT 06473

**ALL-POINTS**  
TECHNOLOGY CORPORATION

567 VAUXHAUL STREET EXTENSION - SUITE 311  
WATERFORD, CT 06385 PHONE: (860)-663-1697  
WWW.ALLPOINTSTECH.COM FAX: (860)-663-0935

**PERMIT SET**

NO	DATE	REVISION
0	06/01/21	FOR REVIEW: KAM
1		
2		
3		
4		
5		
6		

**DESIGN PROFESSIONAL OF RECORD**

PROF: KEVIN A. MCCAFFERY P.E.  
COMP: ALL-POINTS TECHNOLOGY CORPORATION  
ADD: 567 VAUXHAUL STREET EXTENSION - SUITE 311 WATERFORD, CT 06385

OWNER: TOWN OF KILLINGLY BOARD OF EDUCATION  
ADDRESS: 79 WESTFIELD AVE KILLINGLY, CT 06239

**KILLINGLY HS SOLAR**

SITE: 226 PUTNAM PIKE  
ADDRESS: KILLINGLY, CT 06241

APT FILING NUMBER: CT599140


DRAWN BY: JT  
DATE: 06/01/21 CHECKED BY: KAM


SHEET TITLE:  
**PHASE 1  
SEDIMENTATION &  
EROSION CONTROL PLAN**

SHEET NUMBER:  
**EC-3**

PHASE 1 CLEARING LEGEND  
CLEARING AND GRUBBING

**1 PHASE 1 - SEDIMENTATION & EROSION CONTROL PLAN**  
SCALE: 1" = 40'-0"

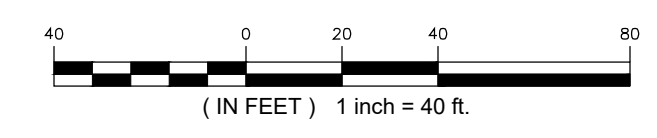

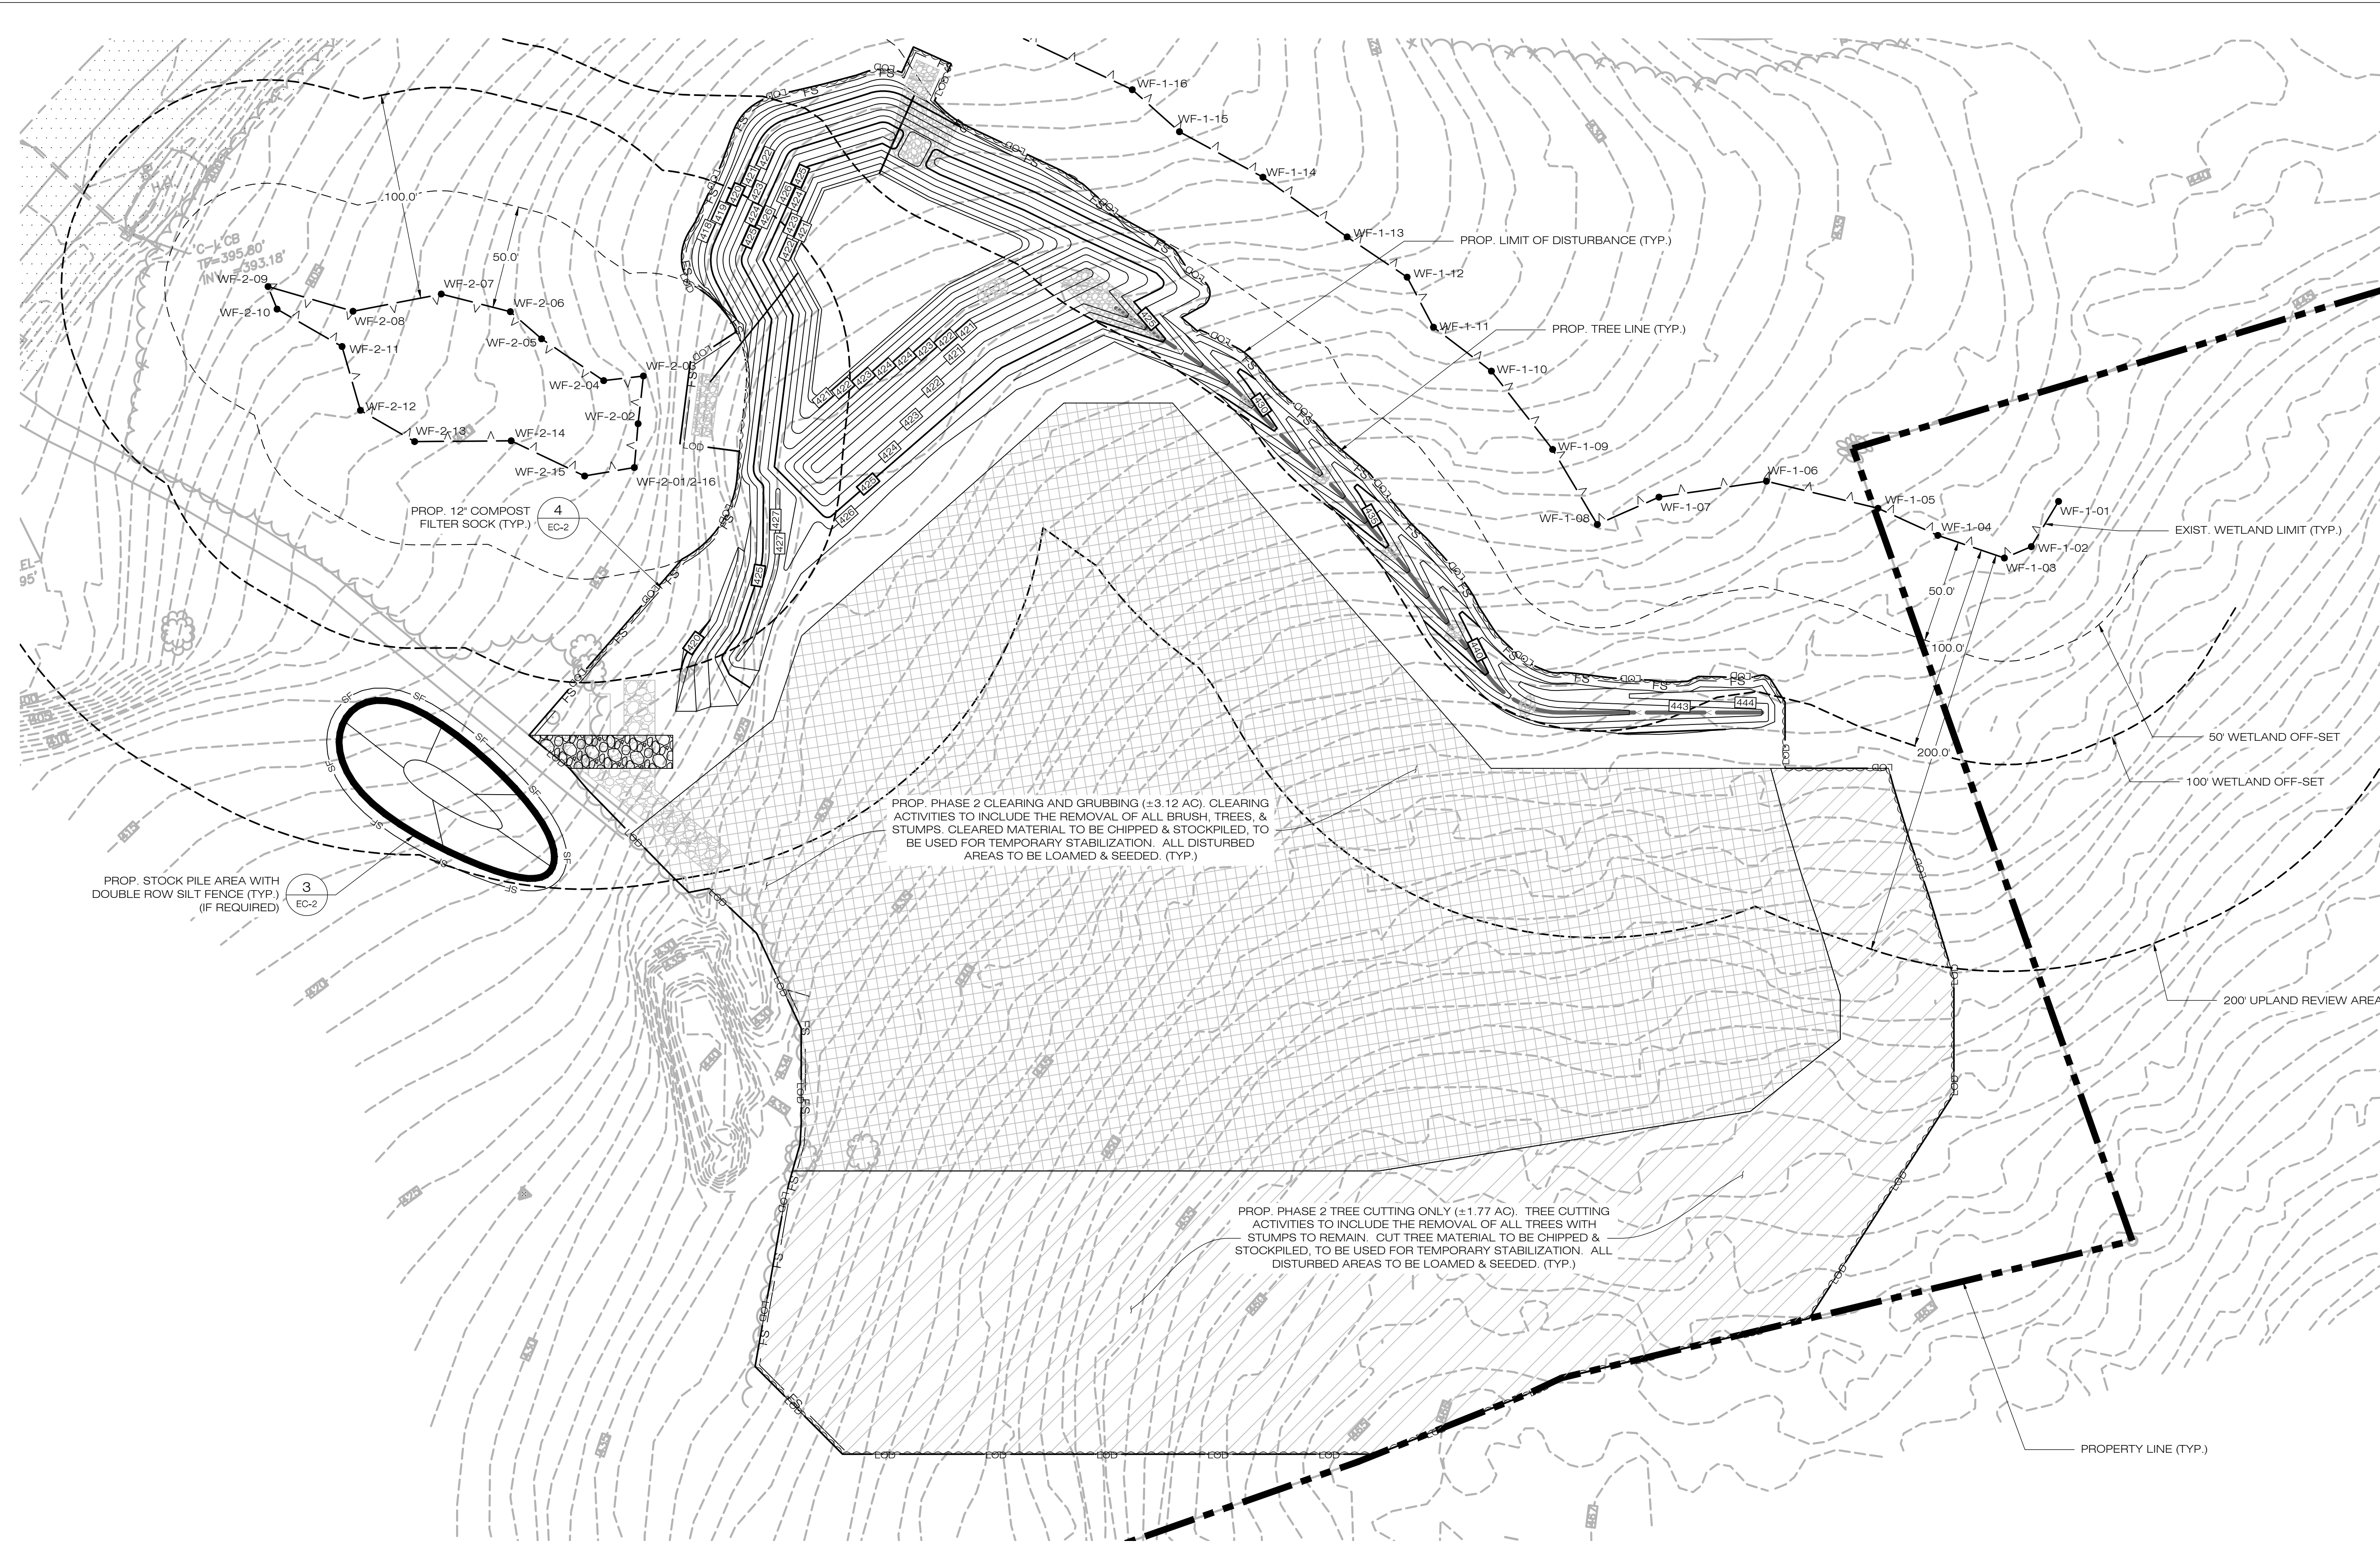

**Greenskies**  
a Clean Focus company

127 WASHINGTON AVENUE  
WEST BUILDING, GARDEN LEVEL  
NORTH HAVEN, CT 06473

**ALL-POINTS**  
TECHNOLOGY CORPORATION

567 VAUXHAUL STREET EXTENSION - SUITE 311  
WATERFORD, CT 06385 PHONE: (860)-663-1697  
WWW.ALLPOINTSTECH.COM FAX: (860)-663-0935

**PERMIT SET**

NO	DATE	REVISION
0	06/01/21	FOR REVIEW: KAM
1		
2		
3		
4		
5		
6		

**DESIGN PROFESSIONAL OF RECORD**

PROF: KEVIN A. MCCAFFERY P.E.  
COMP: ALL-POINTS TECHNOLOGY CORPORATION  
ADD: 567 VAUXHAUL STREET EXTENSION - SUITE 311 WATERFORD, CT 06385

OWNER: TOWN OF KILLINGLY BOARD OF EDUCATION  
ADDRESS: 79 WESTFIELD AVE KILLINGLY, CT 06239

**KILLINGLY HS SOLAR**

SITE: 226 PUTNAM PIKE  
ADDRESS: KILLINGLY, CT 06241

APT FILING NUMBER: CT599140

DATE: 06/01/21

DRAWN BY: JT  
CHECKED BY: KAM

SHEET TITLE:

**PHASE 2  
SEDIMENTATION &  
EROSION CONTROL PLAN**


SHEET NUMBER:

**EC-4**


**PHASE 2 CLEARING LEGEND**

CLEARING AND GRUBBING	[Hatched Pattern]
TREE CUTTING ONLY	[Diagonal Line Pattern]

**1 PHASE 2 - SEDIMENTATION & EROSION CONTROL PLAN**  
SCALE: 1" = 40'-0"

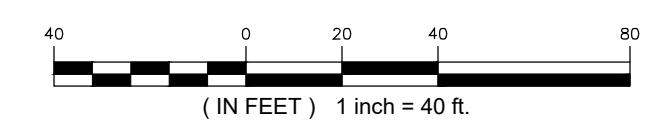



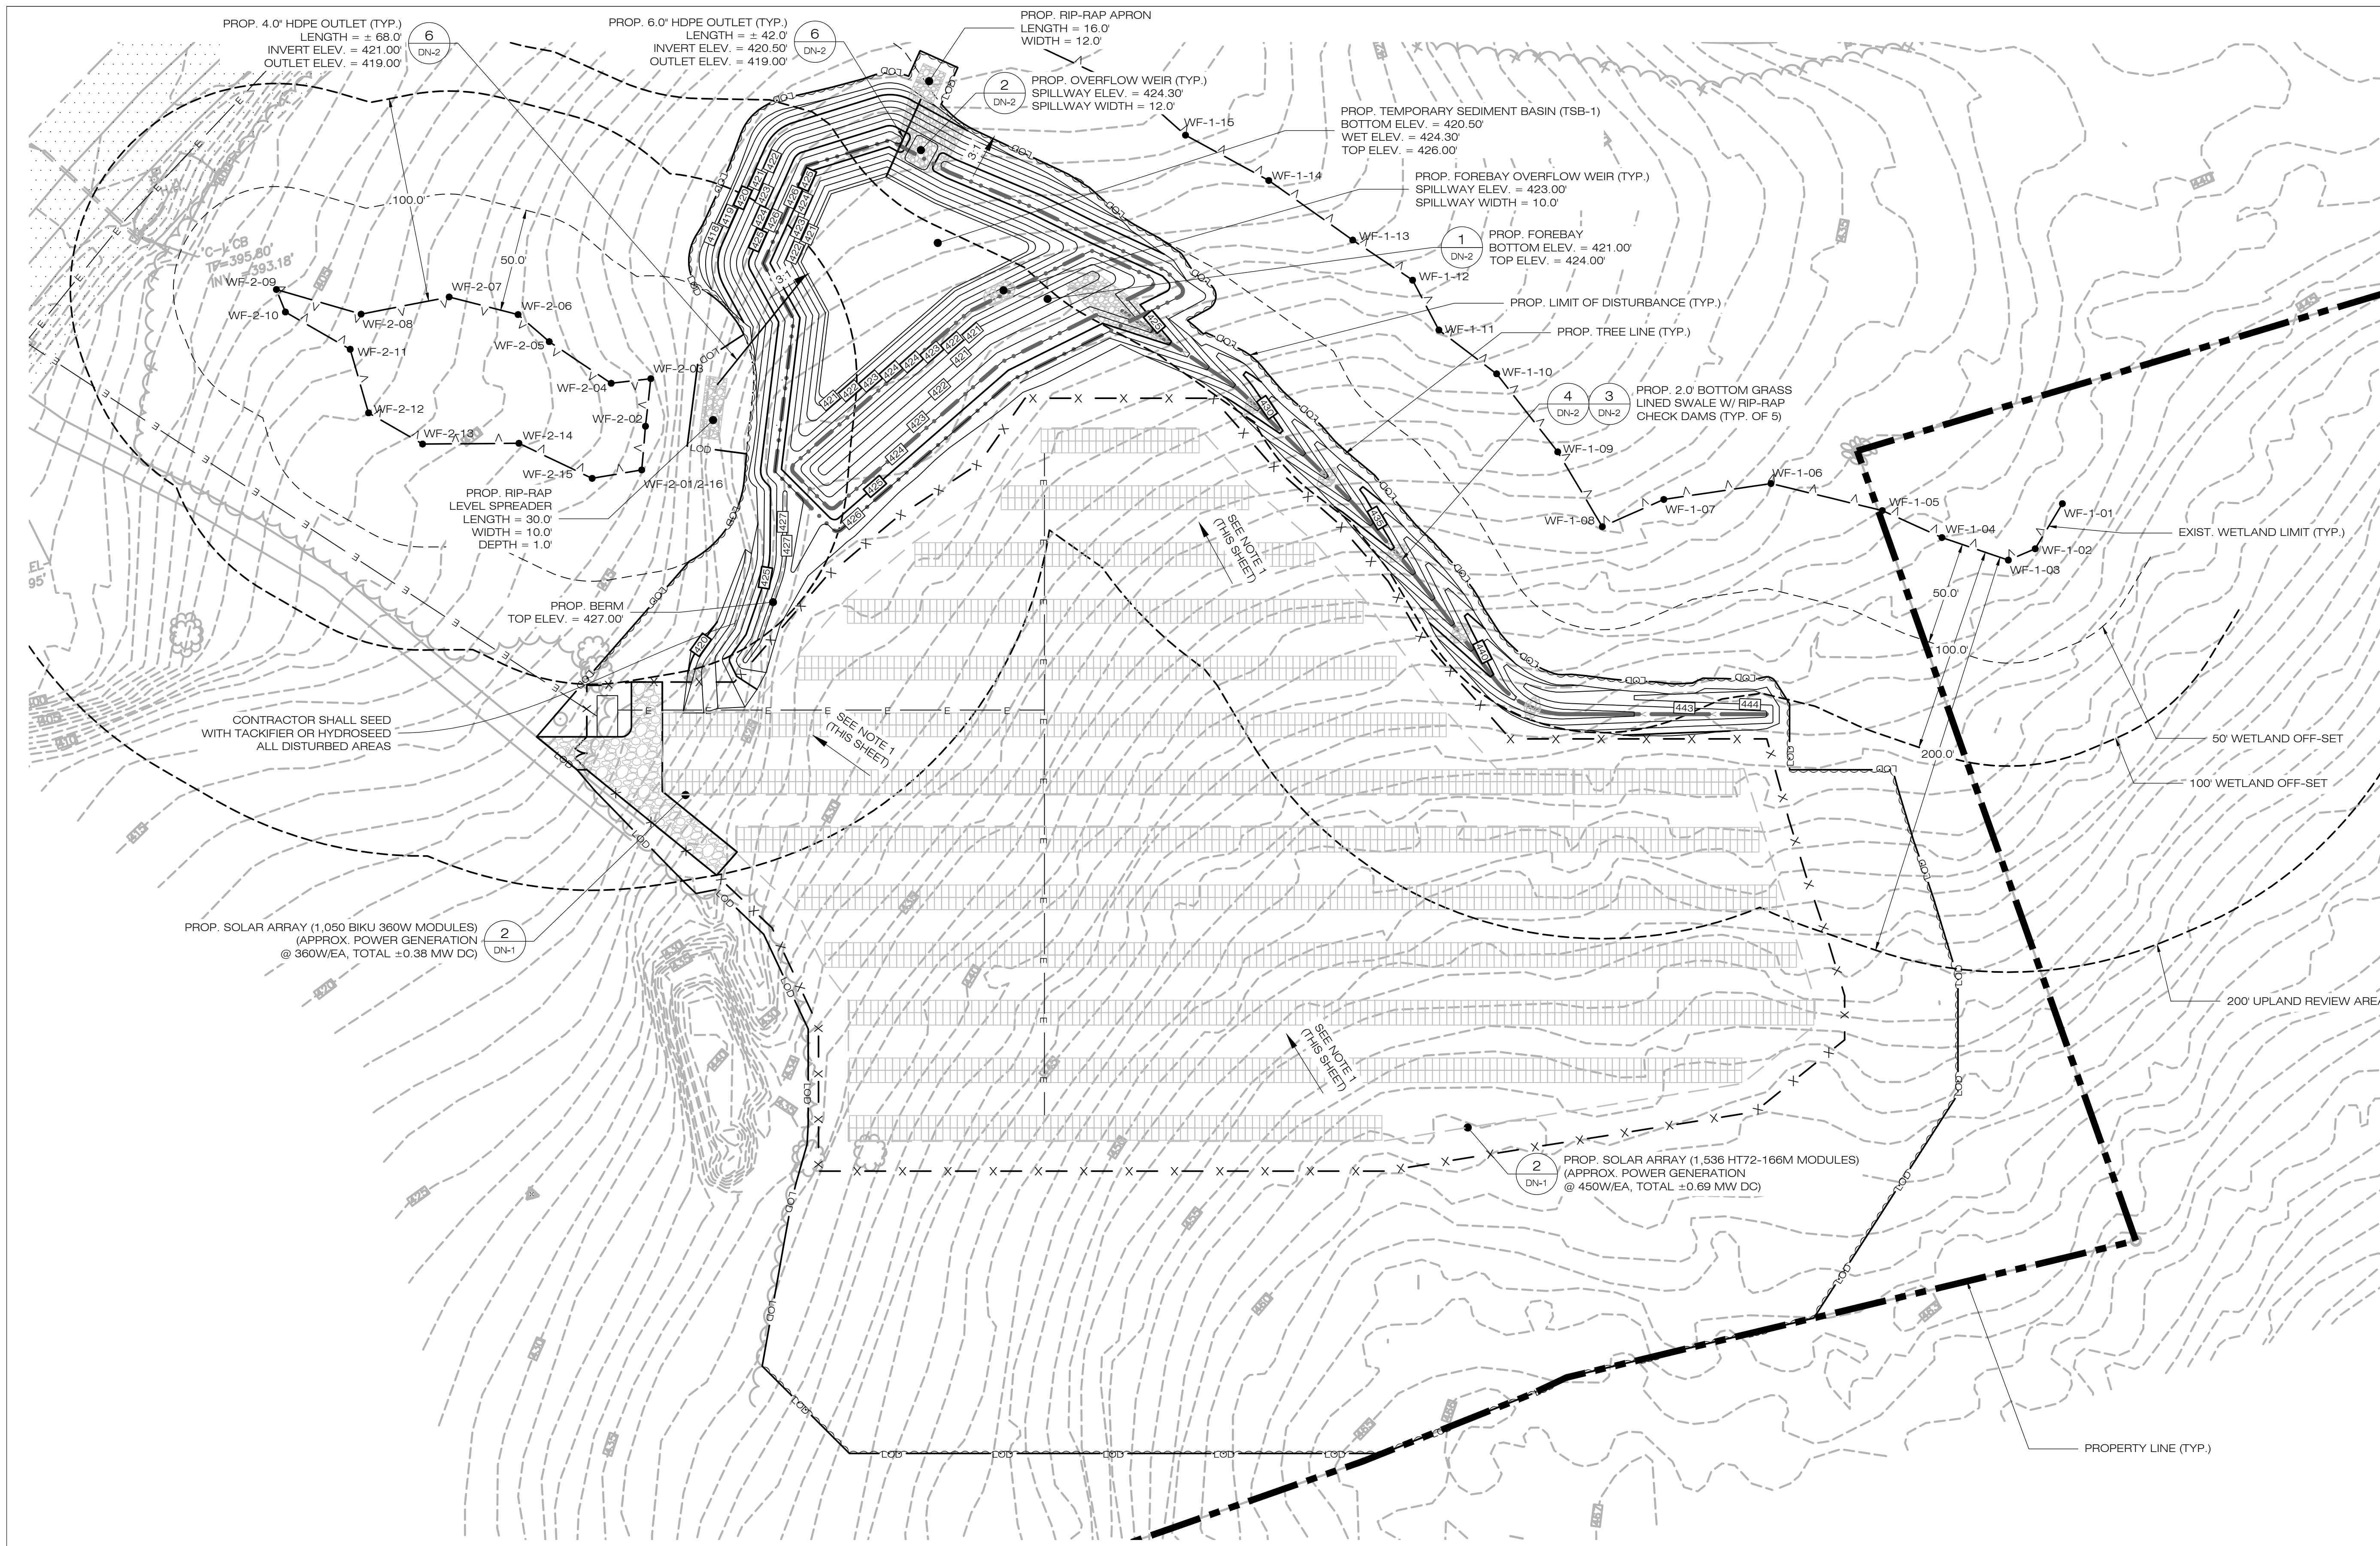

**Greenskies**  
 a Clean Focus company

127 WASHINGTON AVENUE  
 WEST BUILDING, GARDEN LEVEL  
 NORTH HAVEN, CT 06473

**ALL-POINTS**  
 TECHNOLOGY CORPORATION

567 VAUXHAUL STREET EXTENSION - SUITE 311  
 WATERFORD, CT 06385 PHONE: (860)-663-1697  
 WWW.ALLPOINTSTECH.COM FAX: (860)-663-0935

**PERMIT SET**

NO	DATE	REVISION
0	06/01/21	FOR REVIEW: KAM
1		
2		
3		
4		
5		
6		

**DESIGN PROFESSIONAL OF RECORD**

PROF: KEVIN A. MCCAFFERY P.E.  
 COMP: ALL-POINTS TECHNOLOGY CORPORATION  
 ADD: 567 VAUXHAUL STREET  
 EXTENSION - SUITE 311  
 WATERFORD, CT 06385

OWNER: TOWN OF KILLINGLY BOARD OF EDUCATION  
 ADDRESS: 79 WESTFIELD AVE  
 KILLINGLY, CT 06239

**KILLINGLY HS SOLAR**

SITE: 226 PUTNAM PIKE  
 ADDRESS: KILLINGLY, CT 06241

APT FILING NUMBER: CT599140

DRAWN BY: JT  
 DATE: 06/01/21  
 CHECKED BY: KAM

SHEET TITLE:

**FINAL GRADING & DRAINAGE PLAN**

SHEET NUMBER:

**GD-1**

**NOTES:**


- GRADE/SHAPE AREA TO MAINTAIN EXIST. DRAINAGE PATTERNS.
- CONTRACTOR SHALL CLEAN OUT SEDIMENT BASIN AND FOREBAY TO CONVERT TO PERMANENT STORMWATER MANAGEMENT BASIN AND FOREBAY UPON THE SITE OR DRAINAGE AREA BEING DEEMED STABILIZED PER THE SWPCP.

**1**  
**GD-1**

**FINAL GRADING & DRAINAGE PLAN**

SCALE: 1" = 40'-0"

0 20 40 80  
 (IN FEET) 1 inch = 40 ft.

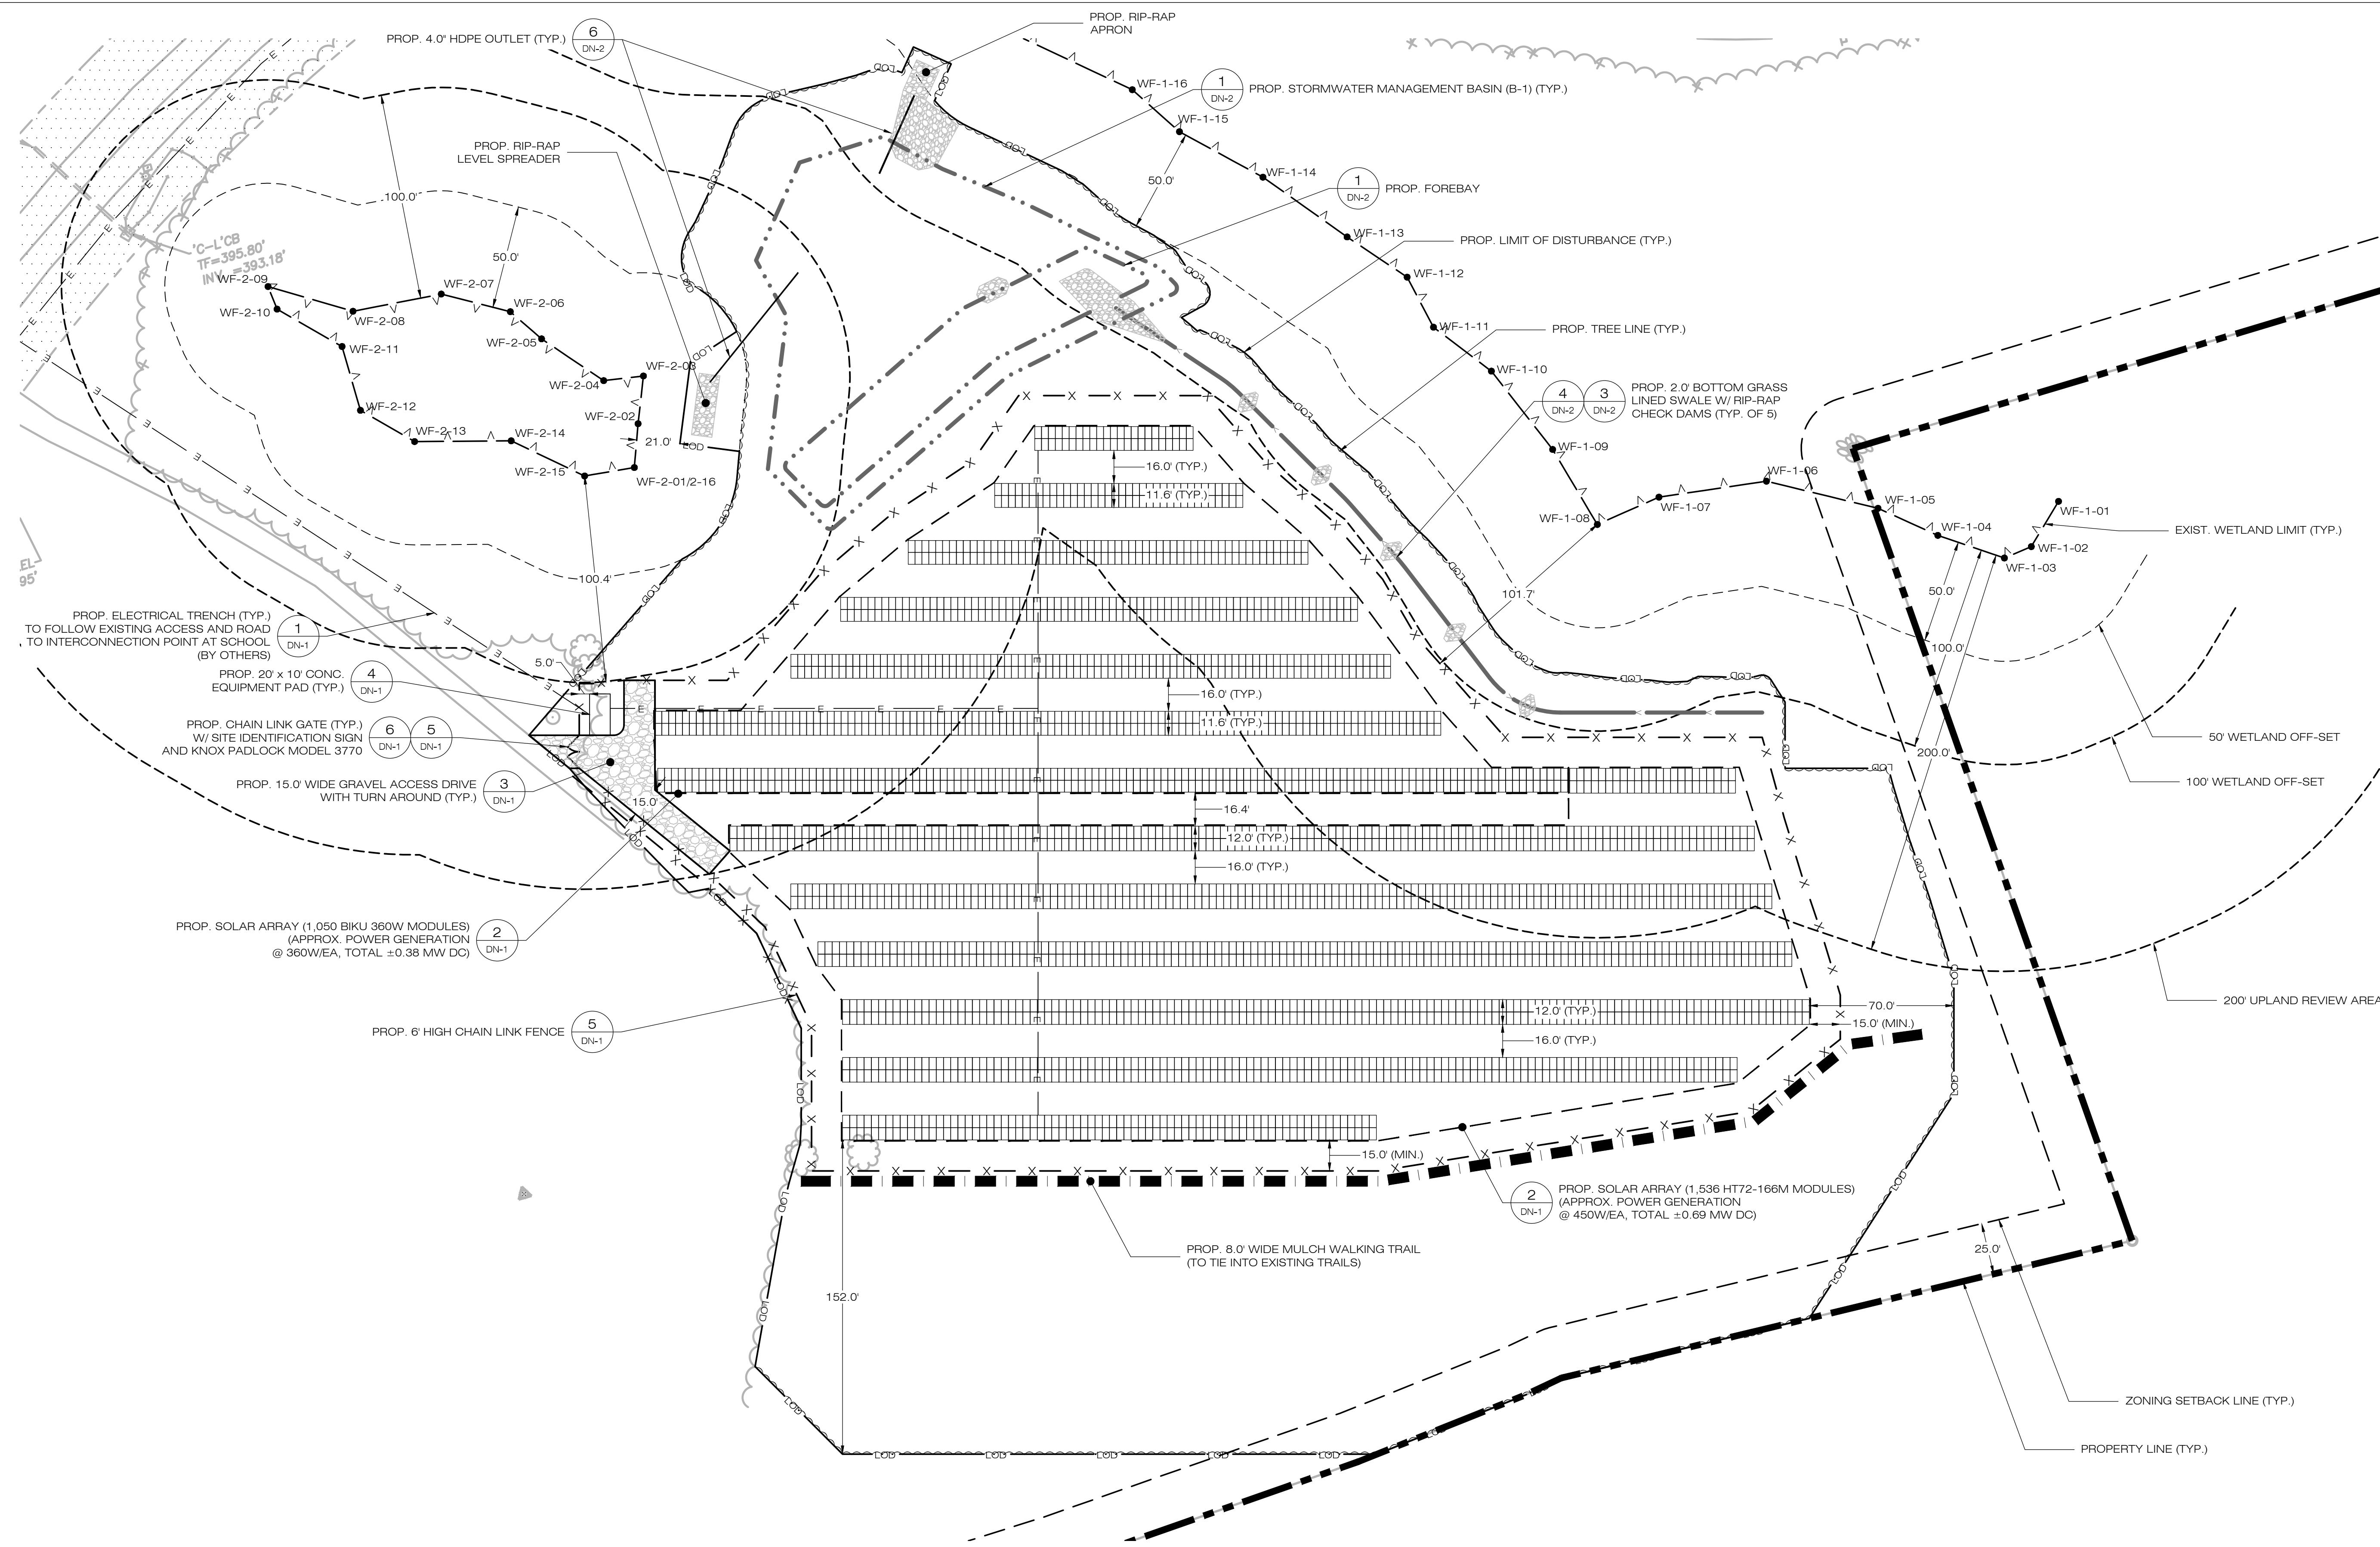

**Greenskies**  
a Clean Focus company

127 WASHINGTON AVENUE  
WEST BUILDING, GARDEN LEVEL  
NORTH HAVEN, CT 06473

**ALL-POINTS**  
TECHNOLOGY CORPORATION

567 VAUXHAUL STREET EXTENSION - SUITE 311  
WATERFORD, CT 06385 PHONE: (860)-663-1697  
WWW.ALLPOINTSTECH.COM FAX: (860)-663-0935

**PERMIT SET**

NO	DATE	REVISION
0	06/01/21	FOR REVIEW: KAM
1		
2		
3		
4		
5		
6		

**DESIGN PROFESSIONAL OF RECORD**

PROF: KEVIN A. MCCAFFERY P.E.  
COMP: ALL-POINTS TECHNOLOGY CORPORATION  
ADD: 567 VAUXHAUL STREET EXTENSION - SUITE 311  
WATERFORD, CT 06385

OWNER: TOWN OF KILLINGLY BOARD OF EDUCATION  
ADDRESS: 79 WESTFIELD AVE  
KILLINGLY, CT 06239

**KILLINGLY HS SOLAR**

SITE: 226 PUTNAM PIKE  
ADDRESS: KILLINGLY, CT 06241  
APT FILING NUMBER: CT599140


DRAWN BY: JT  
DATE: 06/01/21  
CHECKED BY: KAM

SHEET TITLE:  
**SITE & UTILITY PLAN**


SHEET NUMBER:  
**SP-1**

**1 SITE & UTILITY PLAN**  
SCALE: 1" = 40'-0"

(IN FEET) 1 inch = 40 ft.

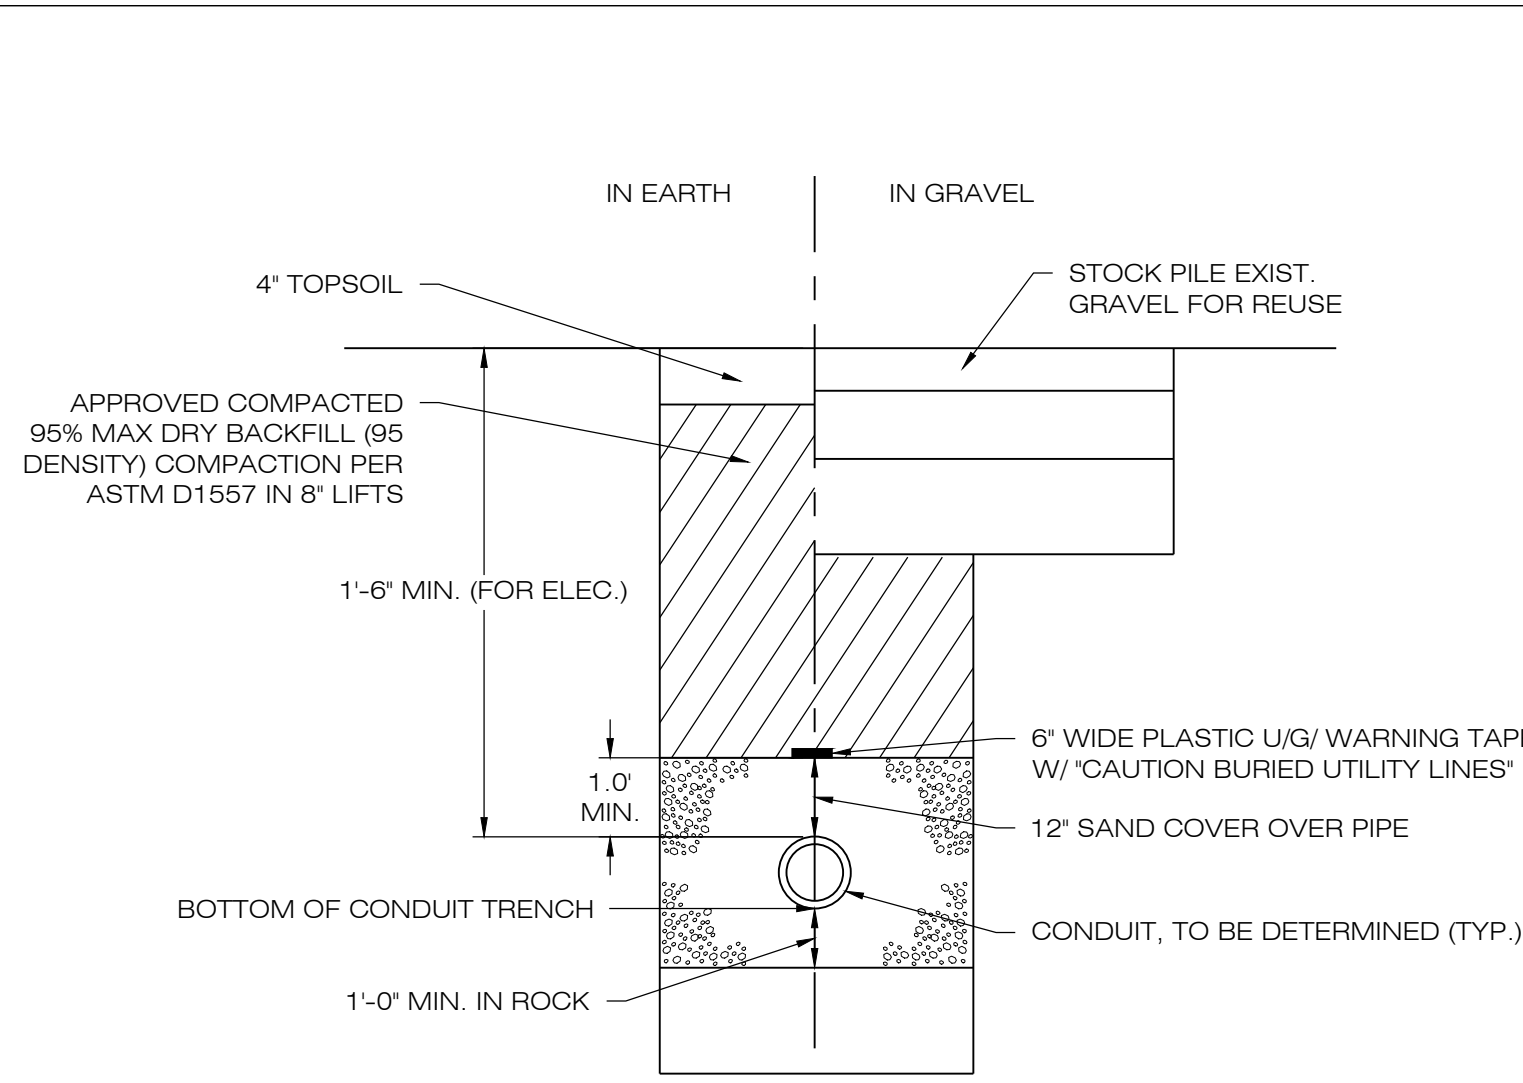


**1 ELECTRICAL TRENCH DETAIL**  
 DN-1 SCALE: N.T.S.

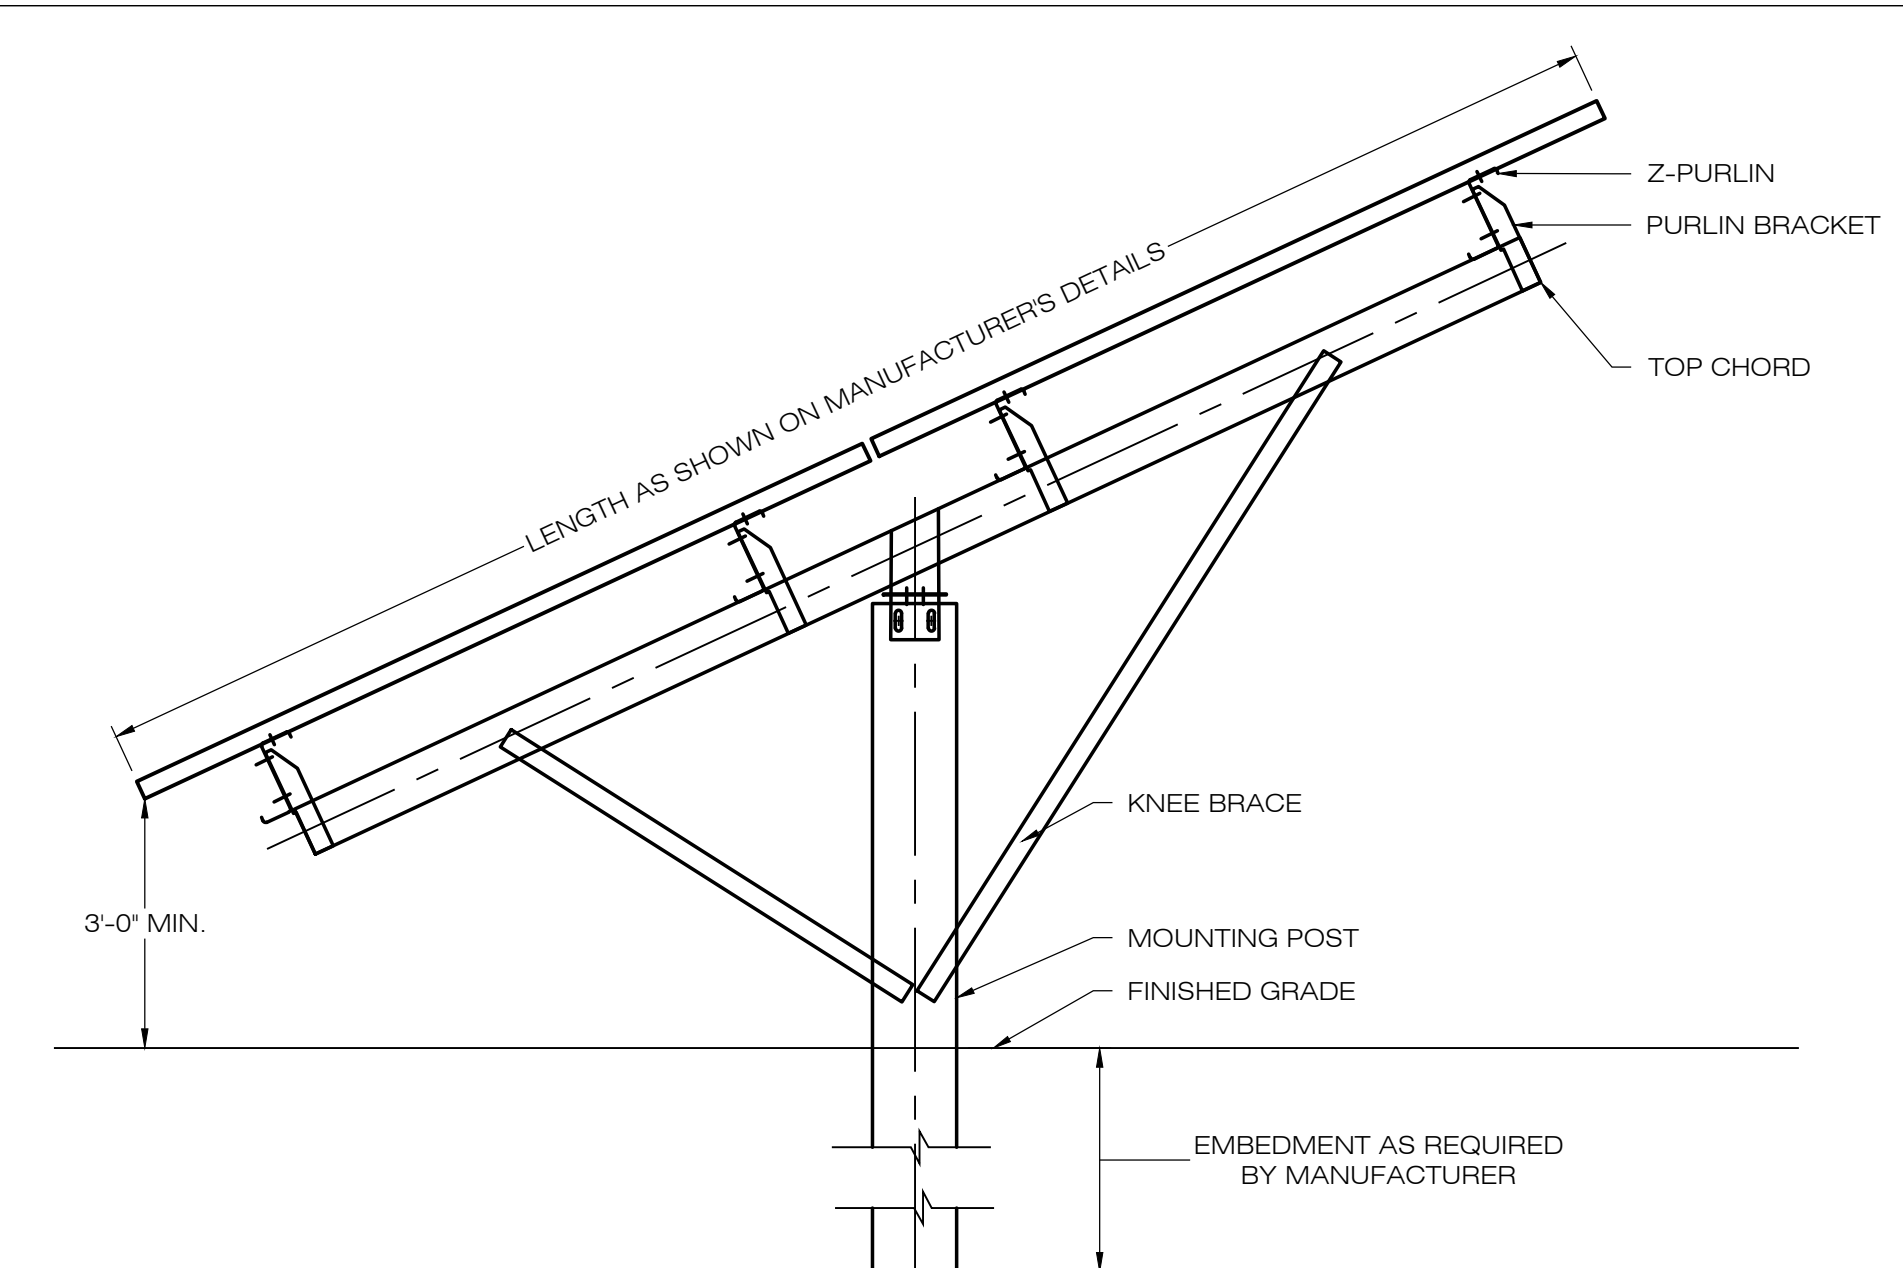


NOTES:  
 SEE MANUFACTURER'S DETAIL SHEETS FOR ADDITIONAL INFORMATION REGARDING RACKING SYSTEM REQUIREMENTS AND INSTALLATION PROCEDURES. RACKING SYSTEM TO BE INSTALLED IN ACCORDANCE WITH MANUFACTURER'S REQUIREMENTS.

**2 TYPICAL POST MOUNTED RACKING SYSTEM**  
 DN-1 SCALE: N.T.S.

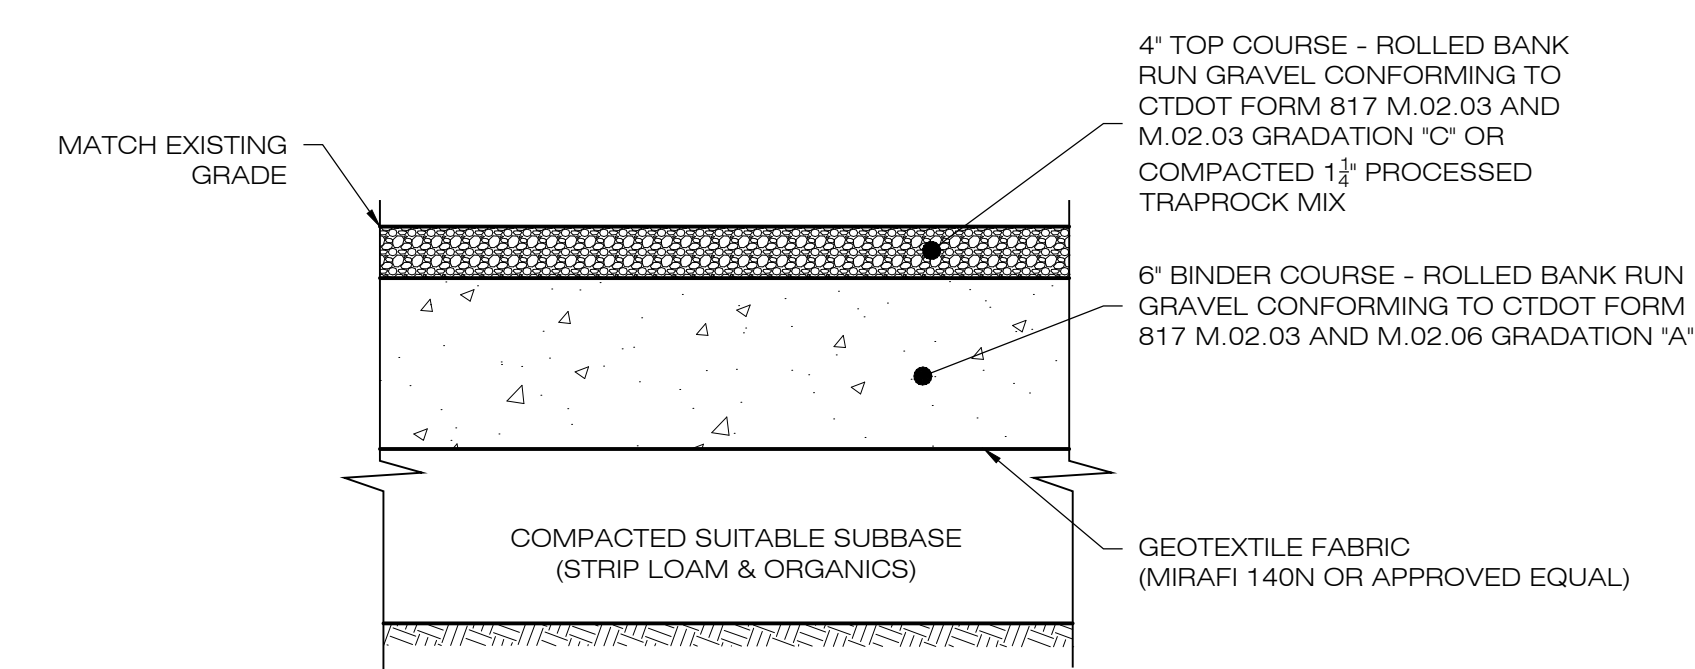


NOTES:  
 1. SUBBASE MAY CONSIST OF NATIVE MATERIALS IF FOUND ACCEPTABLE BY THE ENGINEER. SUBBASE TO BE COMPACTED TO 95% MAX DRY DENSITY.  
 2. SUBBASE IS TO BE FREE FROM DEBRIS AND UNSUITABLE MATERIALS.


**3 GRAVEL ACCESS DRIVE SECTION**  
 DN-1 SCALE: N.T.S.

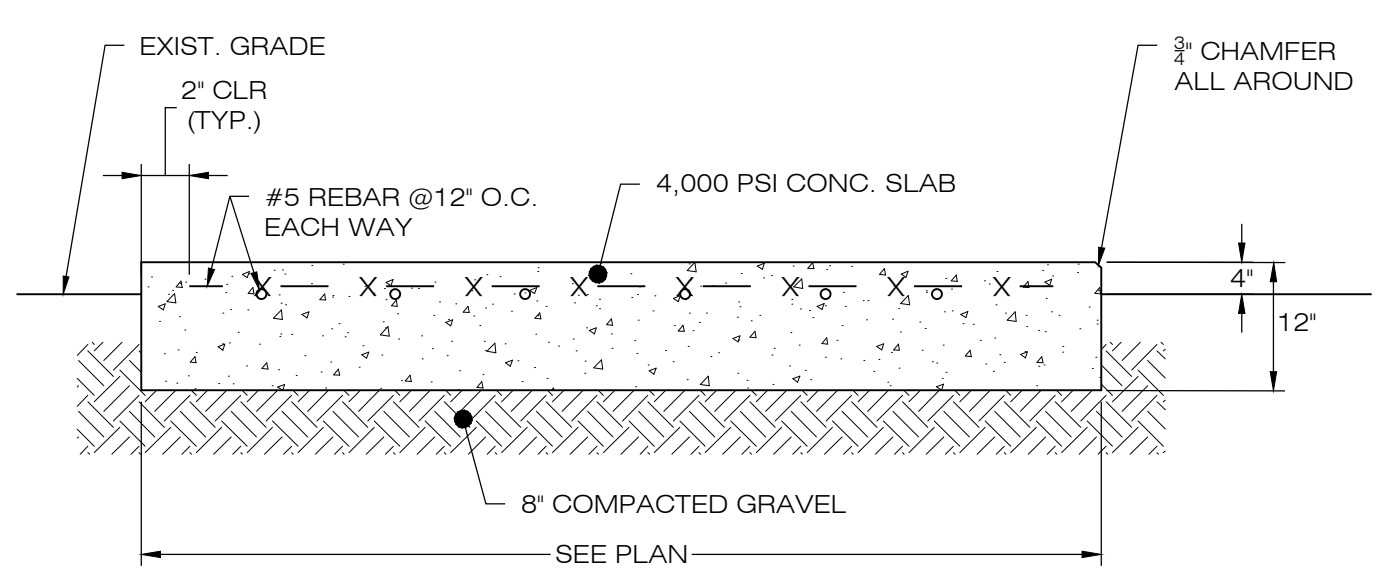

**4 CONCRETE EQUIPMENT PAD**  
 DN-1 SCALE: N.T.S.

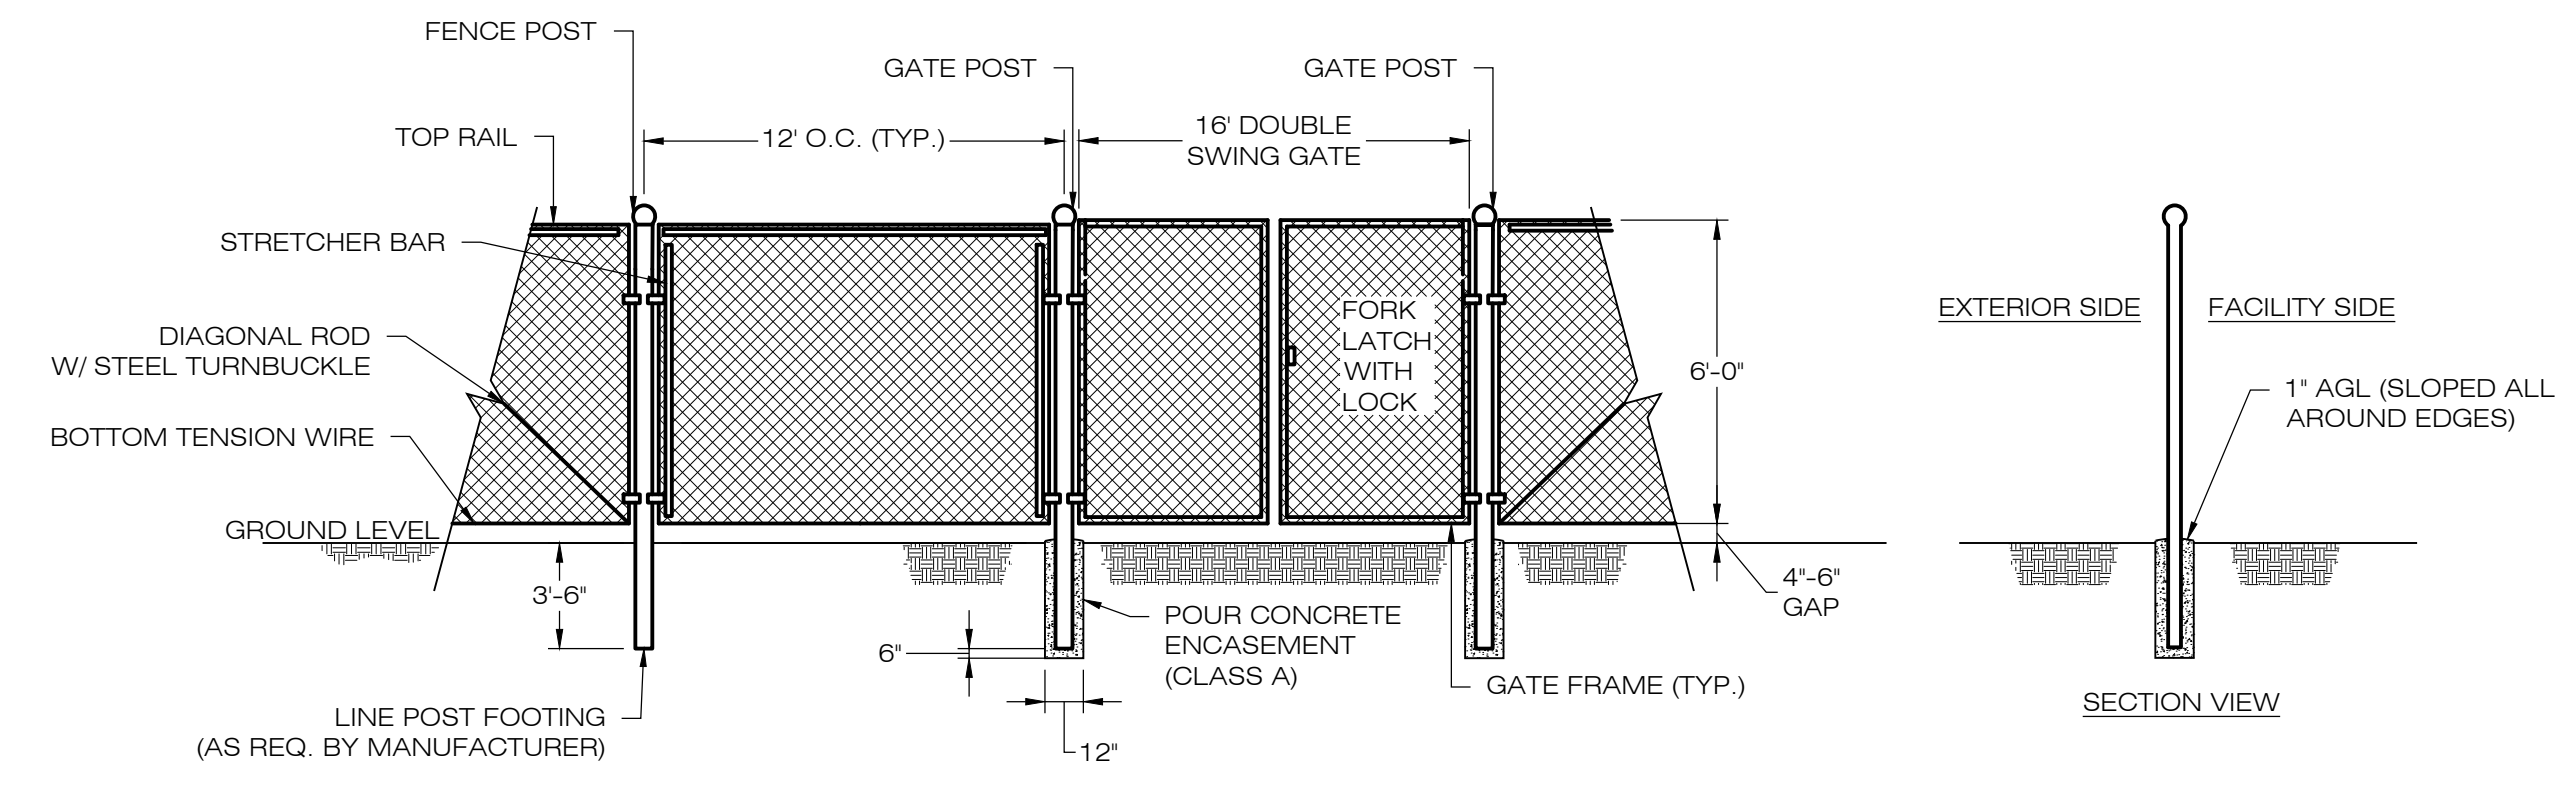


**5 CHAIN-LINK FENCE & GATE DETAIL**  
 DN-1 SCALE: N.T.S.

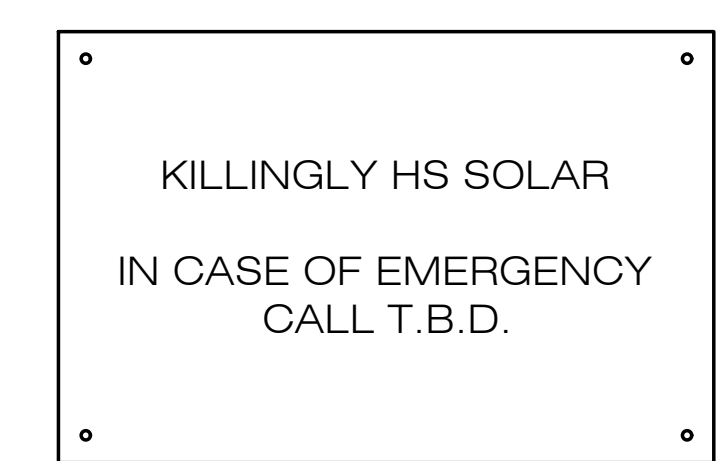

NOTES:  
 EMERGENCY CALL NUMBER TO BE PROVIDED ONCE DETERMINED.

**6 NOTIFICATION SIGN DETAIL**  
 DN-1 SCALE: N.T.S.



**Ernst Conservation Seeds**  
 8884 Mercer Pike  
 Meadville, PA 16335  
 (800) 873-3321 Fax (814) 336-5191  
 www.ernstseed.com

Date: March 01, 2021

**Ernst Solar Farm Seed Mix - ERNMX-186**

Botanical Name	Common Name	Price/lb
45.50 % <i>Festuca rubra</i>	Creeping Red Fescue	2.20
15.00 % <i>Festuca ovina</i> var. <i>duriuscula</i> , 'Jetty'	Hard Fescue, 'Jetty'	3.52
15.00 % <i>Festuca ovina</i> var. <i>duriuscula</i> , <i>Gladiator</i>	Hard Fescue, <i>Gladiator</i>	3.52
10.00 % <i>Festuca rubra</i> ssp. <i>commutata</i>	Cheewings Fescue	2.70
5.00 % <i>Poa pratensis</i> , 'Selway'	Kentucky Bluegrass, 'Selway'	3.08
5.00 % <i>Poa pratensis</i> , <i>Appalachian</i>	Kentucky Bluegrass, <i>Appalachian</i>	3.08
4.50 % <i>Trifolium repens</i> , <i>Dutch</i>	White Clover, <i>Dutch</i>	4.84
<b>100.00 %</b>	<b>Mix Price/lb Bulk:</b>	<b>\$2.85</b>

**Seeding Rate:** 6 lb per 1,000 sq ft  
 Lawn & Turfgrass Sites; Solar Sites

Provide a 2' clearance between the ground and the solar panels. Mix formulations are subject to change without notice depending on the availability of existing and new products. While the formula may change, the guiding philosophy and function of the mix will not.

**7 SEMI-SHADE MIX**  
 DN-1 SCALE: N.T.S.

**Greenskies**  
 a Clean Focus company

127 WASHINGTON AVENUE  
 WEST BUILDING, GARDEN LEVEL  
 NORTH HAVEN, CT 06473

**ALL-POINTS**  
 TECHNOLOGY CORPORATION

567 VAUXHAUL STREET EXTENSION - SUITE 311  
 WATERFORD, CT 06385 PHONE: (860)-663-1697  
 WWW.ALLPOINTSTECH.COM FAX: (860)-663-0935

PERMIT SET		
NO	DATE	REVISION
0	06/01/21	FOR REVIEW: KAM
1		
2		
3		
4		
5		
6		

**DESIGN PROFESSIONAL OF RECORD**

PROF: KEVIN A. MCCAFFERY P.E.  
 COMP: ALL-POINTS TECHNOLOGY CORPORATION  
 ADD: 567 VAUXHAUL STREET  
 EXTENSION - SUITE 311  
 WATERFORD, CT 06385

OWNER: TOWN OF KILLINGLY BOARD OF EDUCATION  
 ADDRESS: 79 WESTFIELD AVE  
 KILLINGLY, CT 06239

**KILLINGLY HS SOLAR**

SITE: 226 PUTNAM PIKE  
 ADDRESS: KILLINGLY, CT 06241

APT FILING NUMBER: CT599140

DRAWN BY: JT

DATE: 06/01/21 CHECKED BY: KAM

**KILLINGLY HS SOLAR**

SITE: 226 PUTNAM PIKE  
 ADDRESS: KILLINGLY, CT 06241

APT FILING NUMBER: CT599140

DRAWN BY: JT

DATE: 06/01/21 CHECKED BY: KAM

**KILLINGLY HS SOLAR**

SITE: 226 PUTNAM PIKE  
 ADDRESS: KILLINGLY, CT 06241


APT FILING NUMBER: CT599140


DRAWN BY: JT

DATE: 06/01/21 CHECKED BY: KAM

SHEET TITLE:  
**SITE DETAILS**


SHEET NUMBER:  
**DN-1**



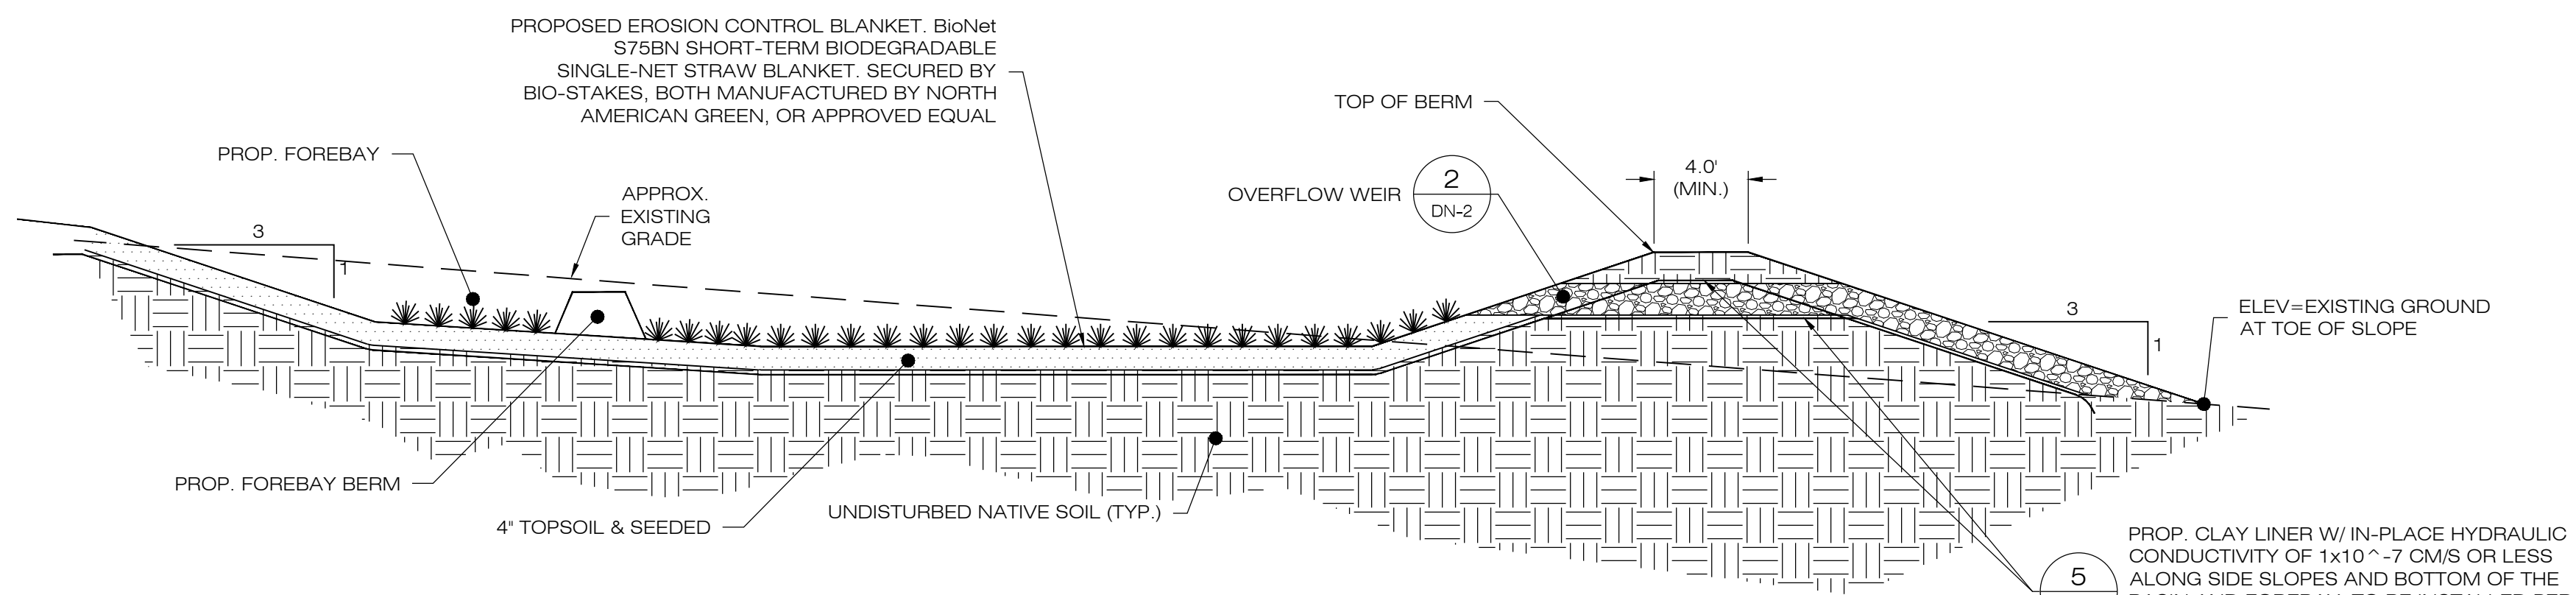


- NOTES:
- SEED MIX TO BE NEW ENGLAND EROSION CONTROL/ RESTORATION MIX FOR MOIST SITES ON THE BOTTOM OF THE BASIN AND NEW ENGLAND EROSION/RESTORATION MIX FOR DRY SITES ON THE SIDE SLOPES.
  - FOR CONVERTING TEMPORARY SEDIMENT BASIN TO INFILTRATION BASIN, REMOVE BAFFLES, CLEAN OUT SEDIMENT, RESHAPE AS REQUIRED. SEE PLANS FOR BASIN DEPTHS AND ELEVATIONS.
  - INSPECT AND CLEAN PIPES.

**1 STORMWATER MANAGEMENT BASIN W/ FOREBAY**  
SCALE : N.T.S.

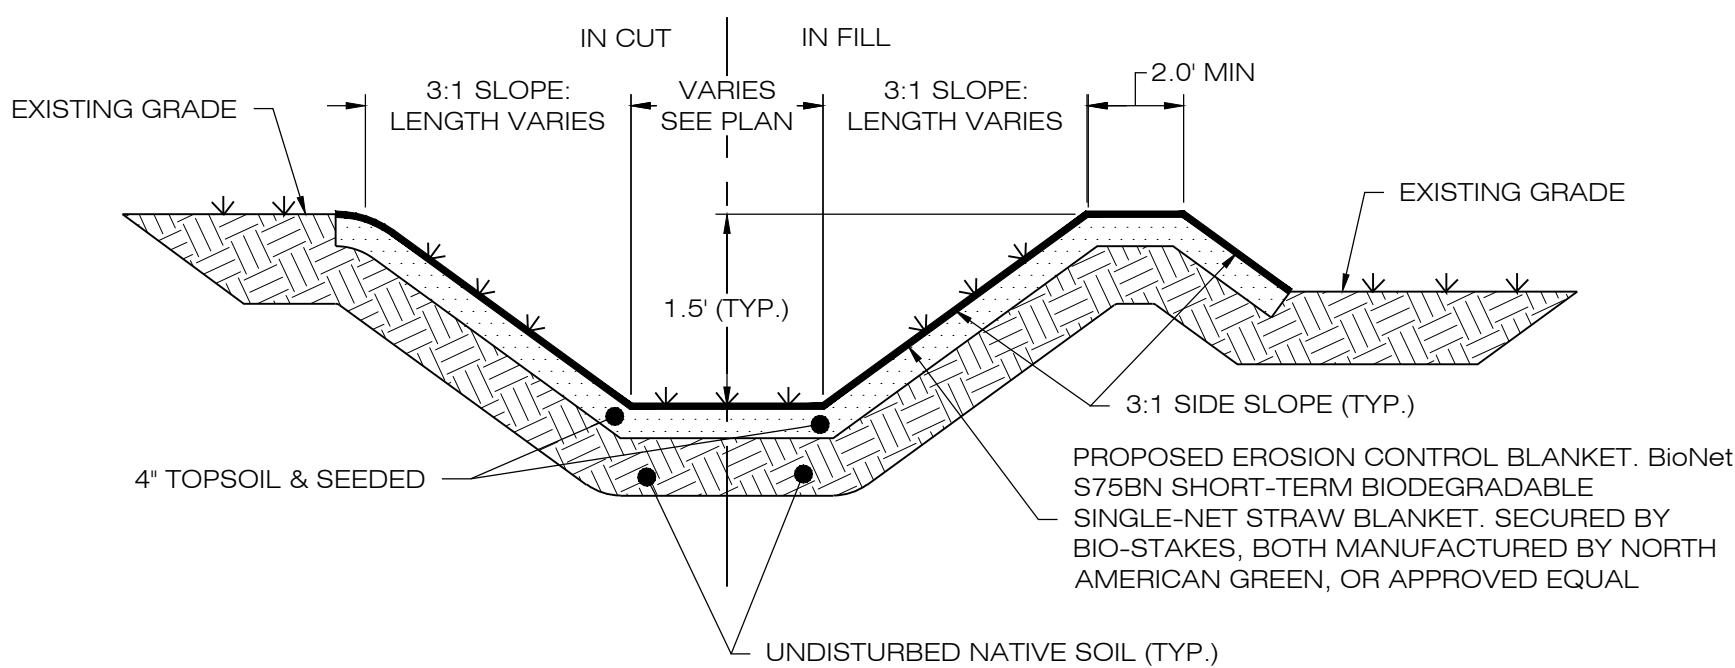


- NOTES:
- SEED MIX TO BE NEW ENGLAND EROSION CONTROL/ RESTORATION MIX FOR MOIST SITES ON THE BOTTOM OF THE BASIN AND NEW ENGLAND EROSION/RESTORATION MIX FOR DRY SITES ON THE SIDE SLOPES.
  - IF DEPTH VARIES FROM 1.5', SEE PLAN CALLOUTS.

**3 GRASS LINED SWALE**  
SCALE : N.T.S.


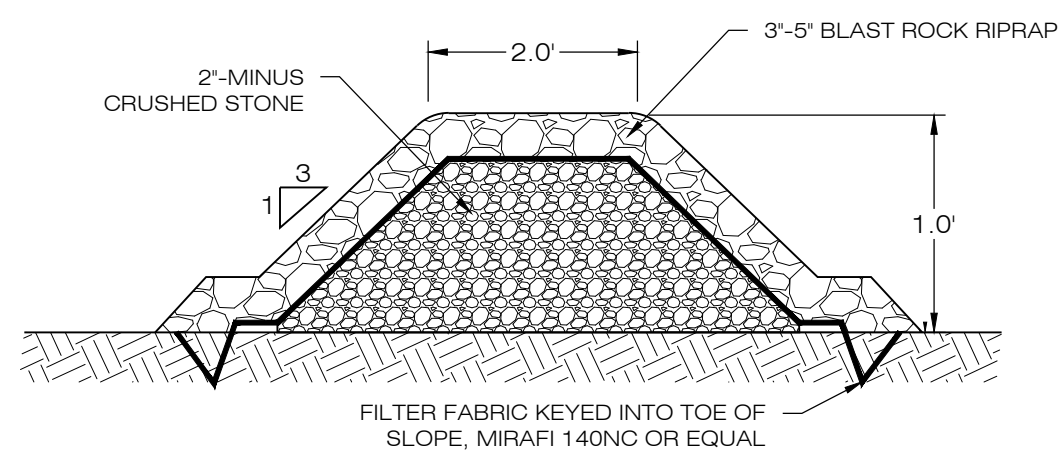


- NOTES:
- STONE SHALL BE PLACED MECHANICALLY OR BY HAND. STONE SHALL NOT BE DUMPED DIRECTLY INTO SWALE.
  - SEE GRADING AND DRAINAGE PLAN.


**4 STONE CHECK DAM**  
SCALE : N.T.S.

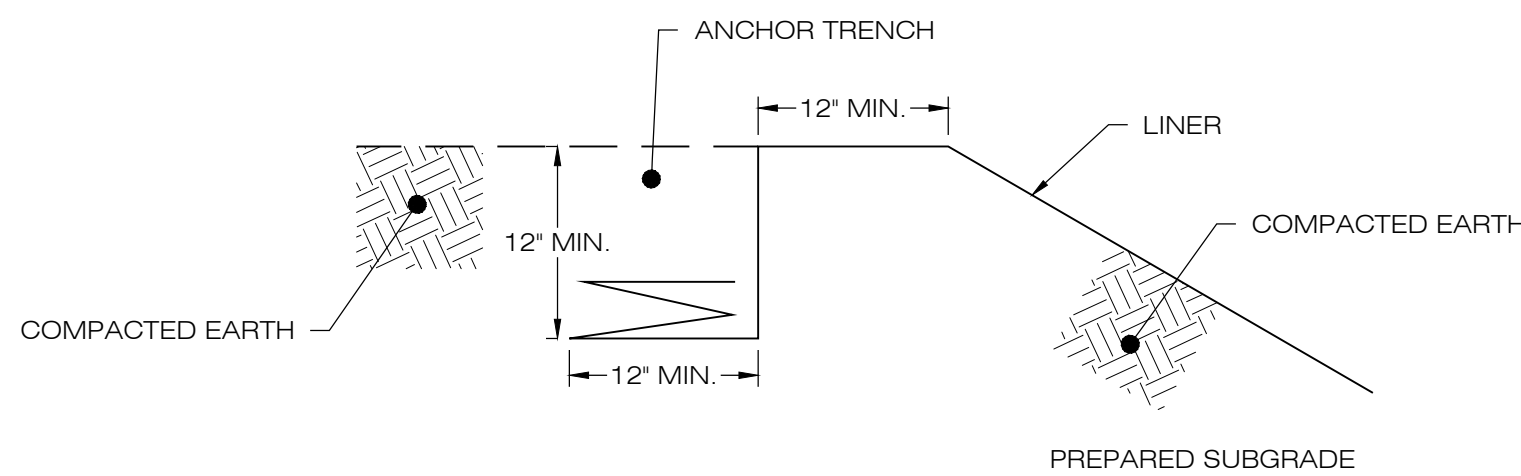

**5 LINER ANCHOR DETAIL**  
SCALE : N.T.S.

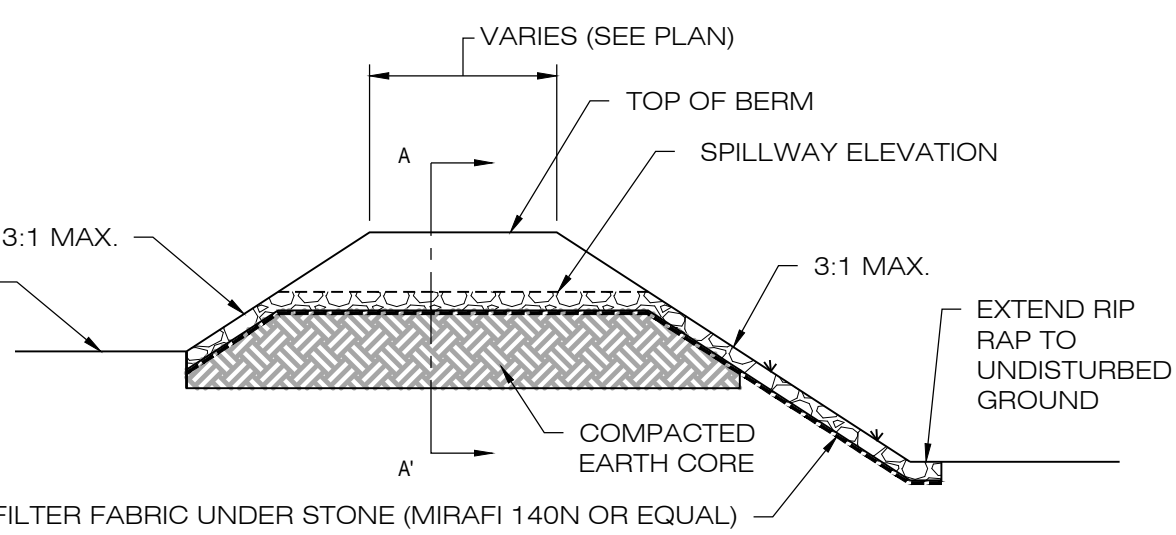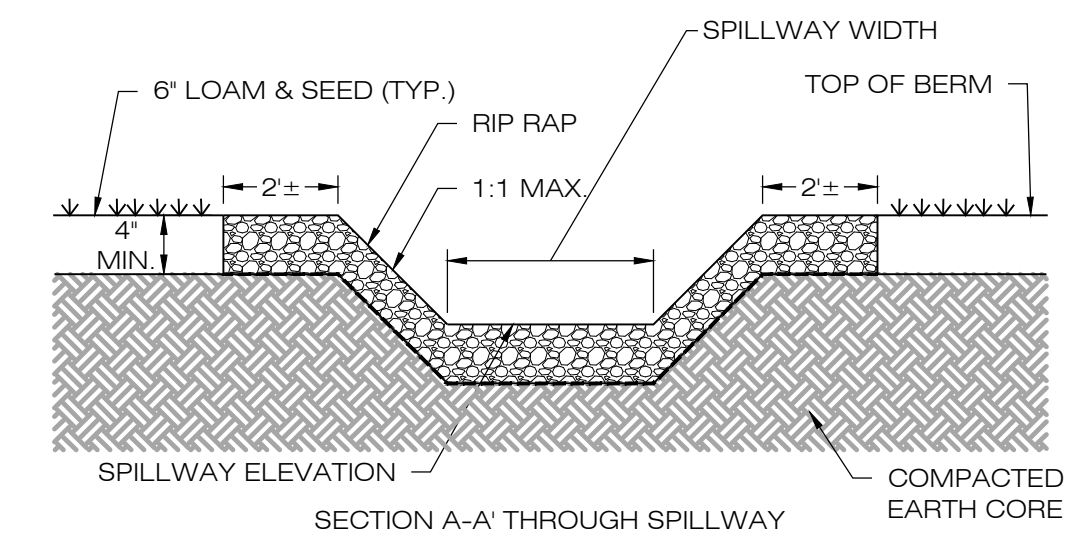

**2 OVERFLOW WEIR DETAIL**  
SCALE : N.T.S.

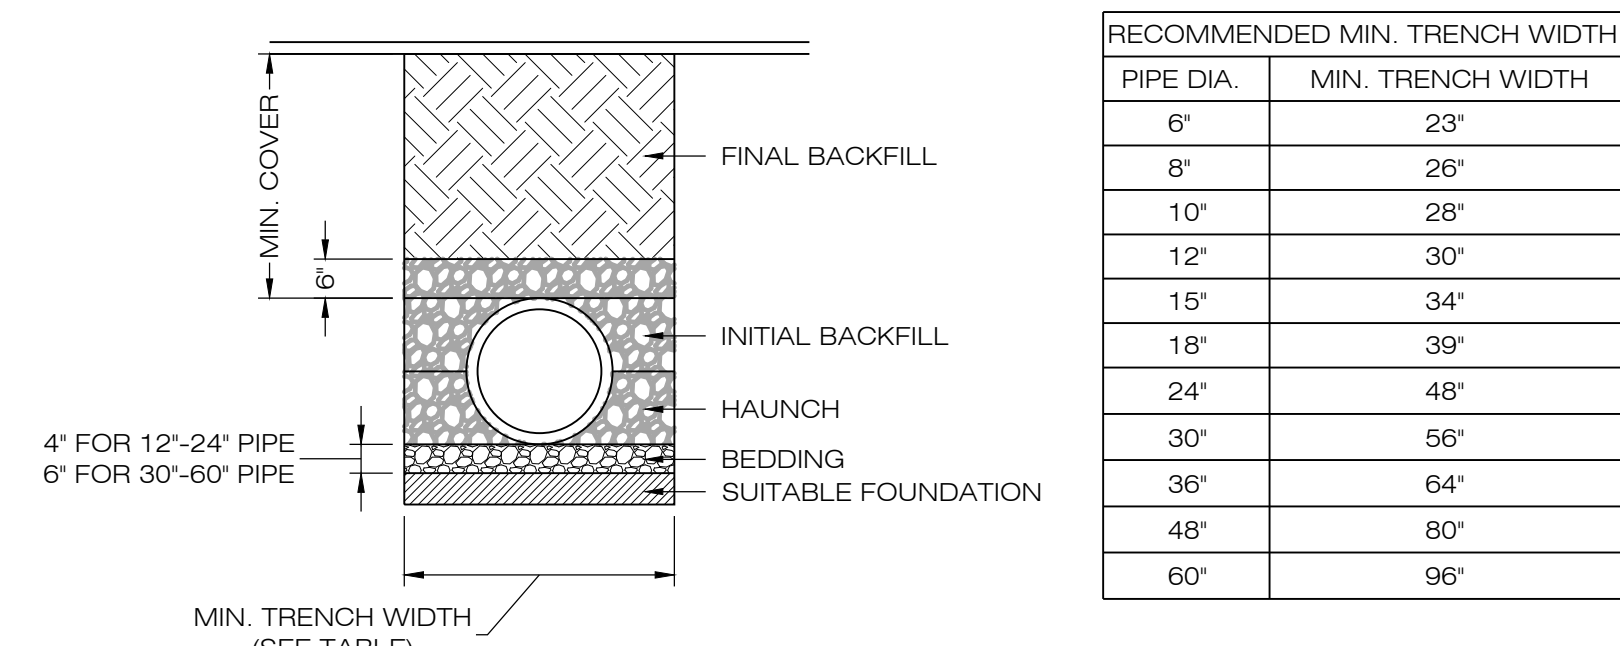

PIPE DIA.	MIN. TRENCH WIDTH
6"	23"
8"	26"
10"	28"
12"	30"
15"	34"
18"	39"
24"	48"
30"	56"
36"	64"
48"	80"
60"	96"

- NOTES:
- ALL PIPE SYSTEMS SHALL BE INSTALLED IN ACCORDANCE WITH ASTM D2321, 'STANDARD PRACTICE FOR UNDERGROUND INSTALLATION OF THERMOPLASTIC PIPE FOR SEWERS AND OTHER GRAVITY FLOW APPLICATIONS', LATEST EDITION.
  - MEASURES SHOULD BE TAKEN TO PREVENT MIGRATION OF NATIVE FINES INTO BACKFILL MATERIAL, WHEN REQUIRED.
  - FOUNDATION: WHERE THE TRENCH BOTTOM IS UNSTABLE, THE CONTRACTOR SHALL EXCAVATE TO A DEPTH REQUIRED BY THE ENGINEER AND REPLACE WITH SUITABLE MATERIAL AS SPECIFIED BY THE ENGINEER. AS AN ALTERNATIVE AND AT THE DISCRETION OF THE DESIGN ENGINEER, THE TRENCH BOTTOM MAY BE STABILIZED USING A GEOTEXTILE MATERIAL.
  - BEDDING: SUITABLE MATERIAL SHALL BE CLASS I, II OR III. THE CONTRACTOR SHALL PROVIDE DOCUMENTATION FOR MATERIAL SPECIFICATION TO ENGINEER. UNLESS OTHERWISE NOTED BY THE ENGINEER, MINIMUM BEDDING THICKNESS SHALL BE 4" (100mm) FOR 4'-24" (100mm-600mm); 6" (150mm) FOR 30'-60" (750mm-900mm).
  - INITIAL BACKFILL: SUITABLE MATERIAL SHALL BE CLASS I, II OR III IN THE PIPE ZONE EXTENDING NOT LESS THAN 6' ABOVE CROWN OF PIPE. THE CONTRACTOR SHALL PROVIDE DOCUMENTATION FOR MATERIAL SPECIFICATION TO ENGINEER. MATERIAL SHALL BE INSTALLED AS REQUIRED IN ASTM D2321, LATEST EDITION.
  - MINIMUM COVER: MINIMUM COVER, H, IN NON-TRAFFIC APPLICATIONS (GRASS OR LANDSCAPE AREAS) IS 12" FROM THE TOP OF PIPE TO GROUND SURFACE. ADDITIONAL COVER MAY BE REQUIRED TO PREVENT FLOTATION. FOR TRAFFIC APPLICATIONS, MINIMUM COVER, H, IS 12" UP TO 48" DIAMETER PIPE AND 24" OF COVER FOR 54'-60" DIAMETER PIPE. MEASURED FROM TOP OF PIPE TO BOTTOM OF FLEXIBLE PAVEMENT OR TO TOP OF RIGID PAVEMENT.

**6 HDPE STORM DRAINAGE TRENCH DETAIL**  
SCALE : N.T.S.

**Greenskies**  
a Clean Focus company  
127 WASHINGTON AVENUE  
WEST BUILDING, GARDEN LEVEL  
NORTH HAVEN, CT 06473

**ALL-POINTS**  
TECHNOLOGY CORPORATION  
567 VAUXHAUL STREET EXTENSION - SUITE 311  
WATERFORD, CT 06385 PHONE: (860)-663-1697  
WWW.ALLPOINTSTECH.COM FAX: (860)-663-0935

PERMIT SET		
NO	DATE	REVISION
0	06/01/21	FOR REVIEW: KAM
1		
2		
3		
4		
5		
6		

**DESIGN PROFESSIONAL OF RECORD**  
PROF: KEVIN A. MCCAFFERY P.E.  
COMP: ALL-POINTS TECHNOLOGY CORPORATION  
ADD: 567 VAUXHAUL STREET  
EXTENSION - SUITE 311  
WATERFORD, CT 06385  
OWNER: TOWN OF KILLINGLY BOARD OF EDUCATION  
ADDRESS: 79 WESTFIELD AVE  
KILLINGLY, CT 06239

**KILLINGLY HS SOLAR**  
SITE: 226 PUTNAM PIKE  
ADDRESS: KILLINGLY, CT 06241  
APT FILING NUMBER: CT599140  
DRAWN BY: JT  
DATE: 06/01/21  
CHECKED BY: KAM

SHEET TITLE:  
**SITE DETAILS**

SHEET NUMBER:  
**DN-2**

