


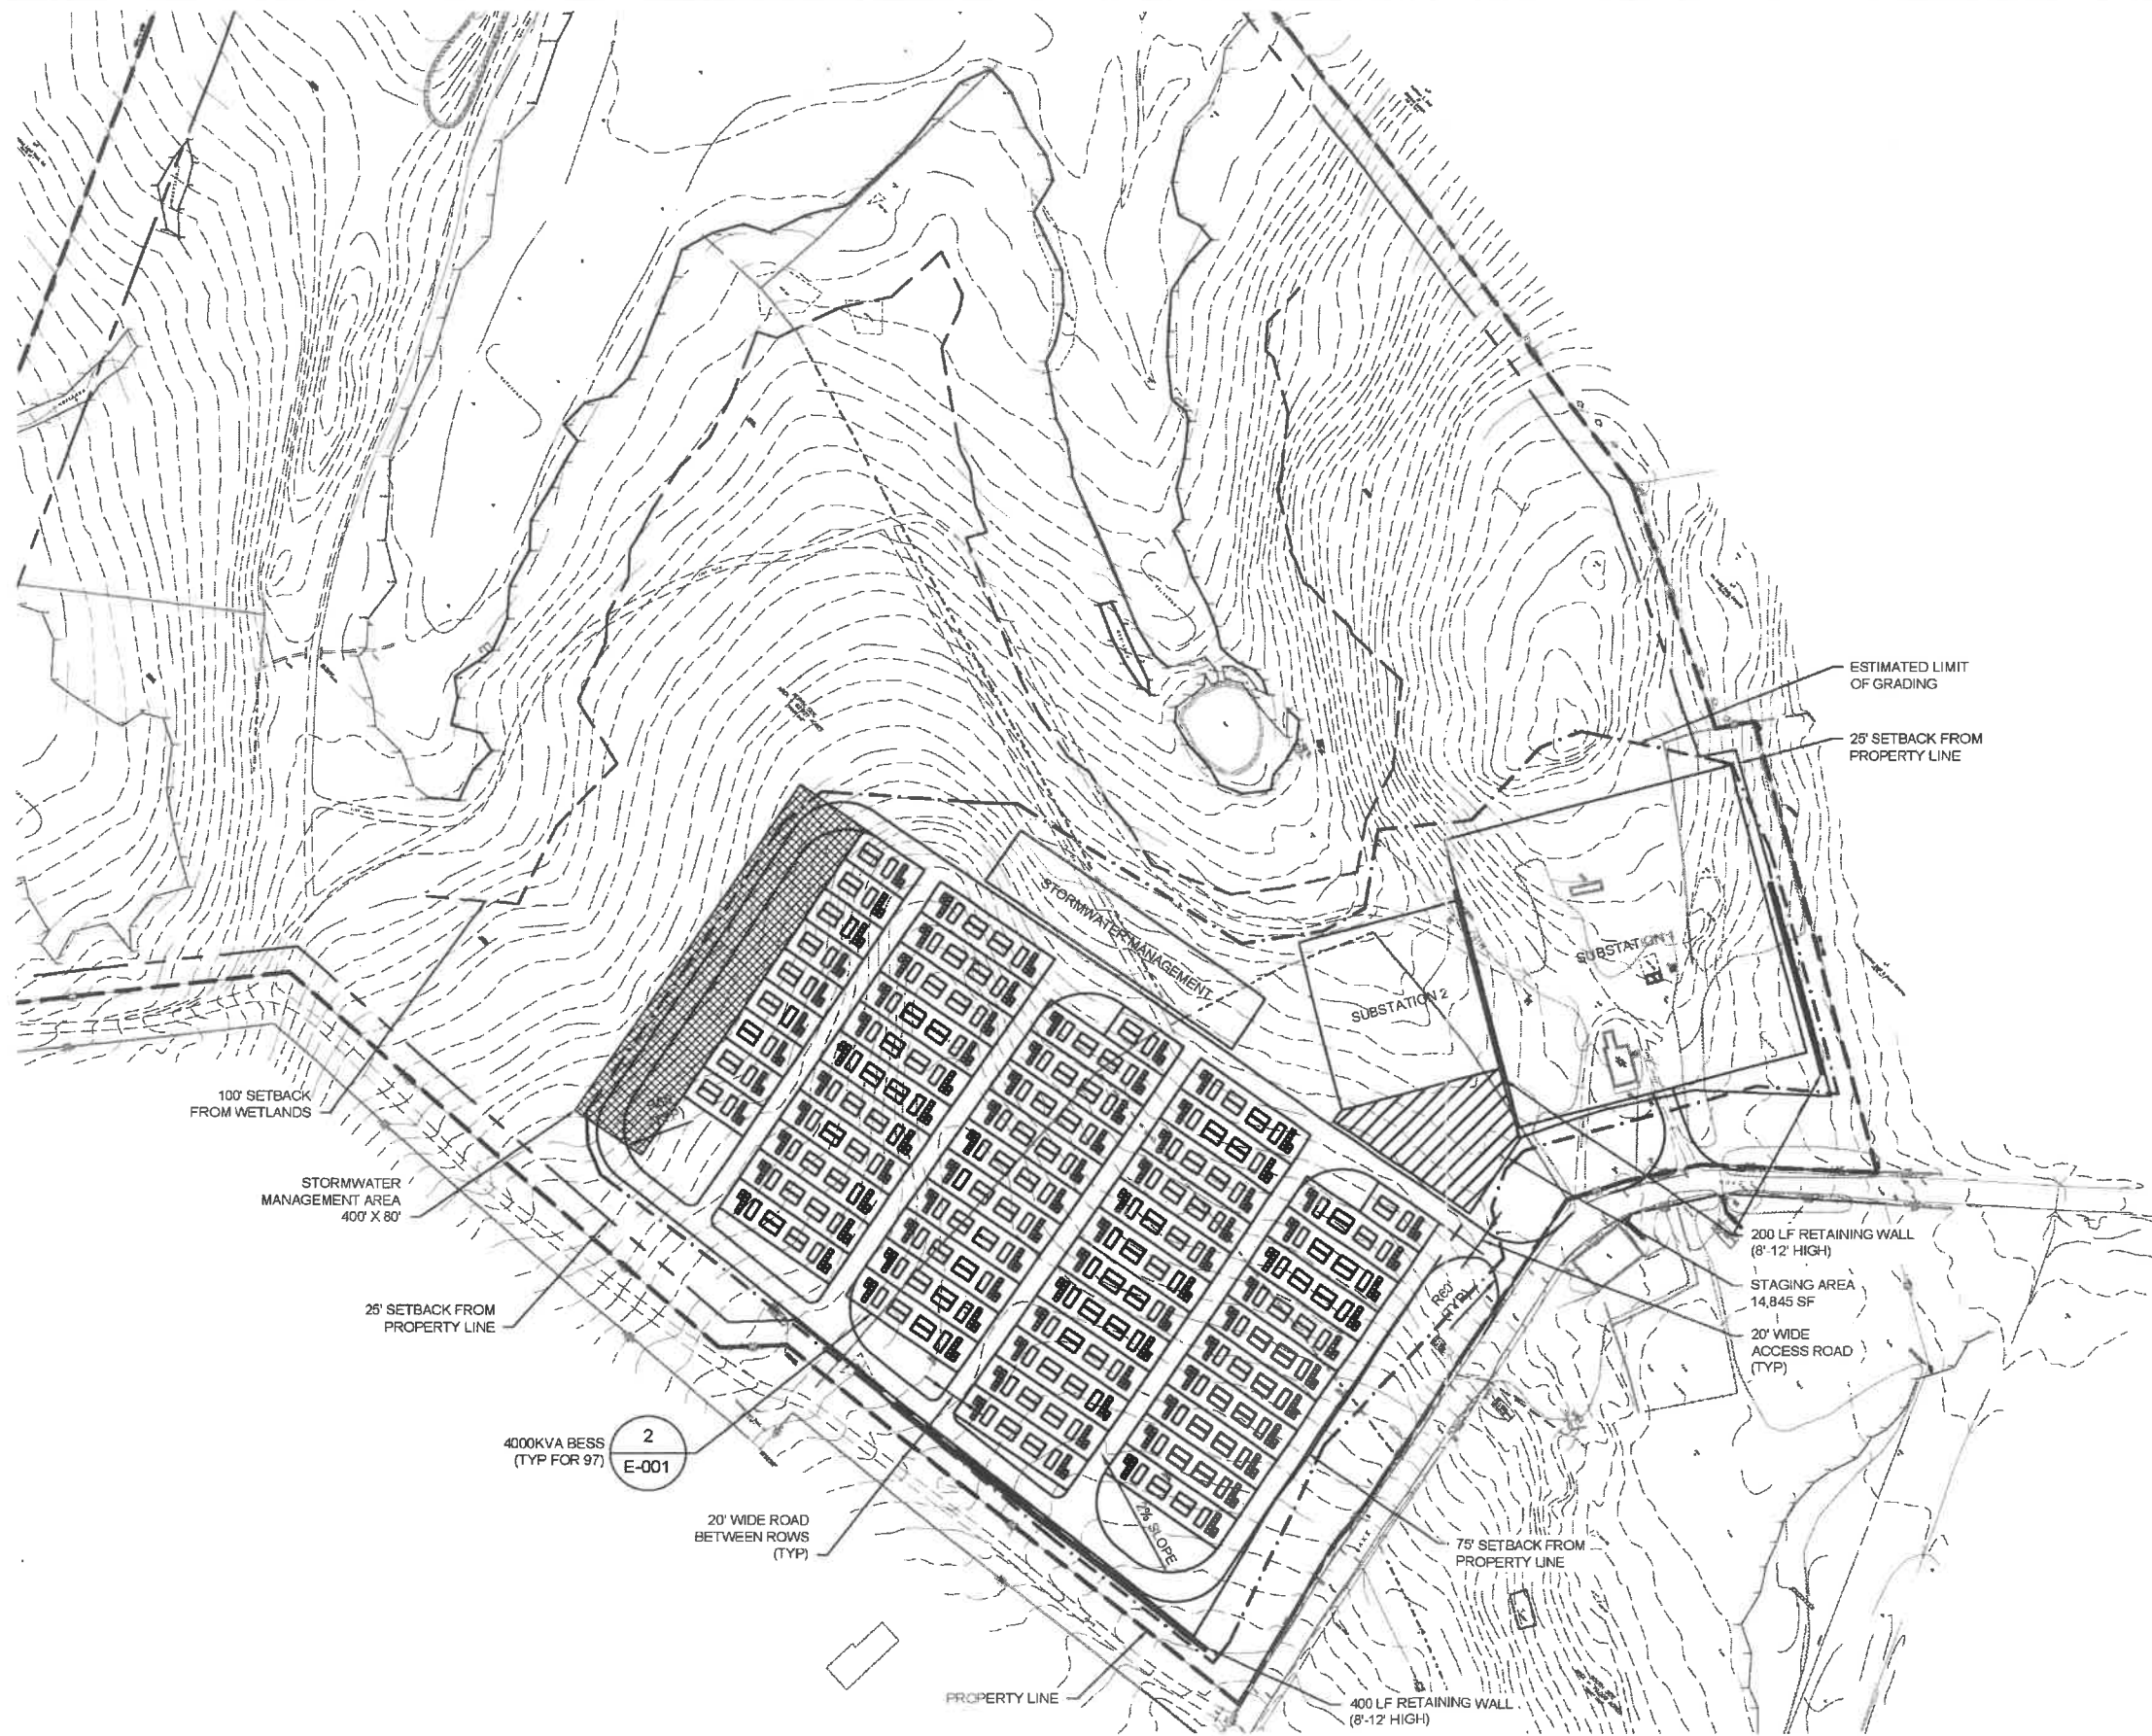

1 ELECTRICAL LAYOUT
E-001 1" = 100'

0 50' 100' 200'
1" = 100'

HALEY
ALDRICH

WINDHAM ENERGY CENTER
KILLINGLY, CONNECTICUT

BESS ENGINEERING LAYOUT

FEBRUARY 2024

FIGURE 5