

INTERSTATE 395

PROPOSED ENLARGEMENT OF  
OWEN BELL PARK POND

PROPOSED 16'x20' PAVILION



EXISTING SPLASH PAD

PROPOSED SPLASH PAD

TOWN OF KILLINGLY  
ENGINEERING DEPARTMENT

PROPOSED IMPROVEMENTS  
TO  
OWEN BELL PARK

DATE: JANUARY, 2023 DRAWN BY: ABC  
SCALE: NOT TO SCALE SHEET 1 OF 1

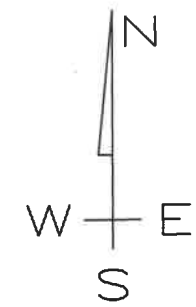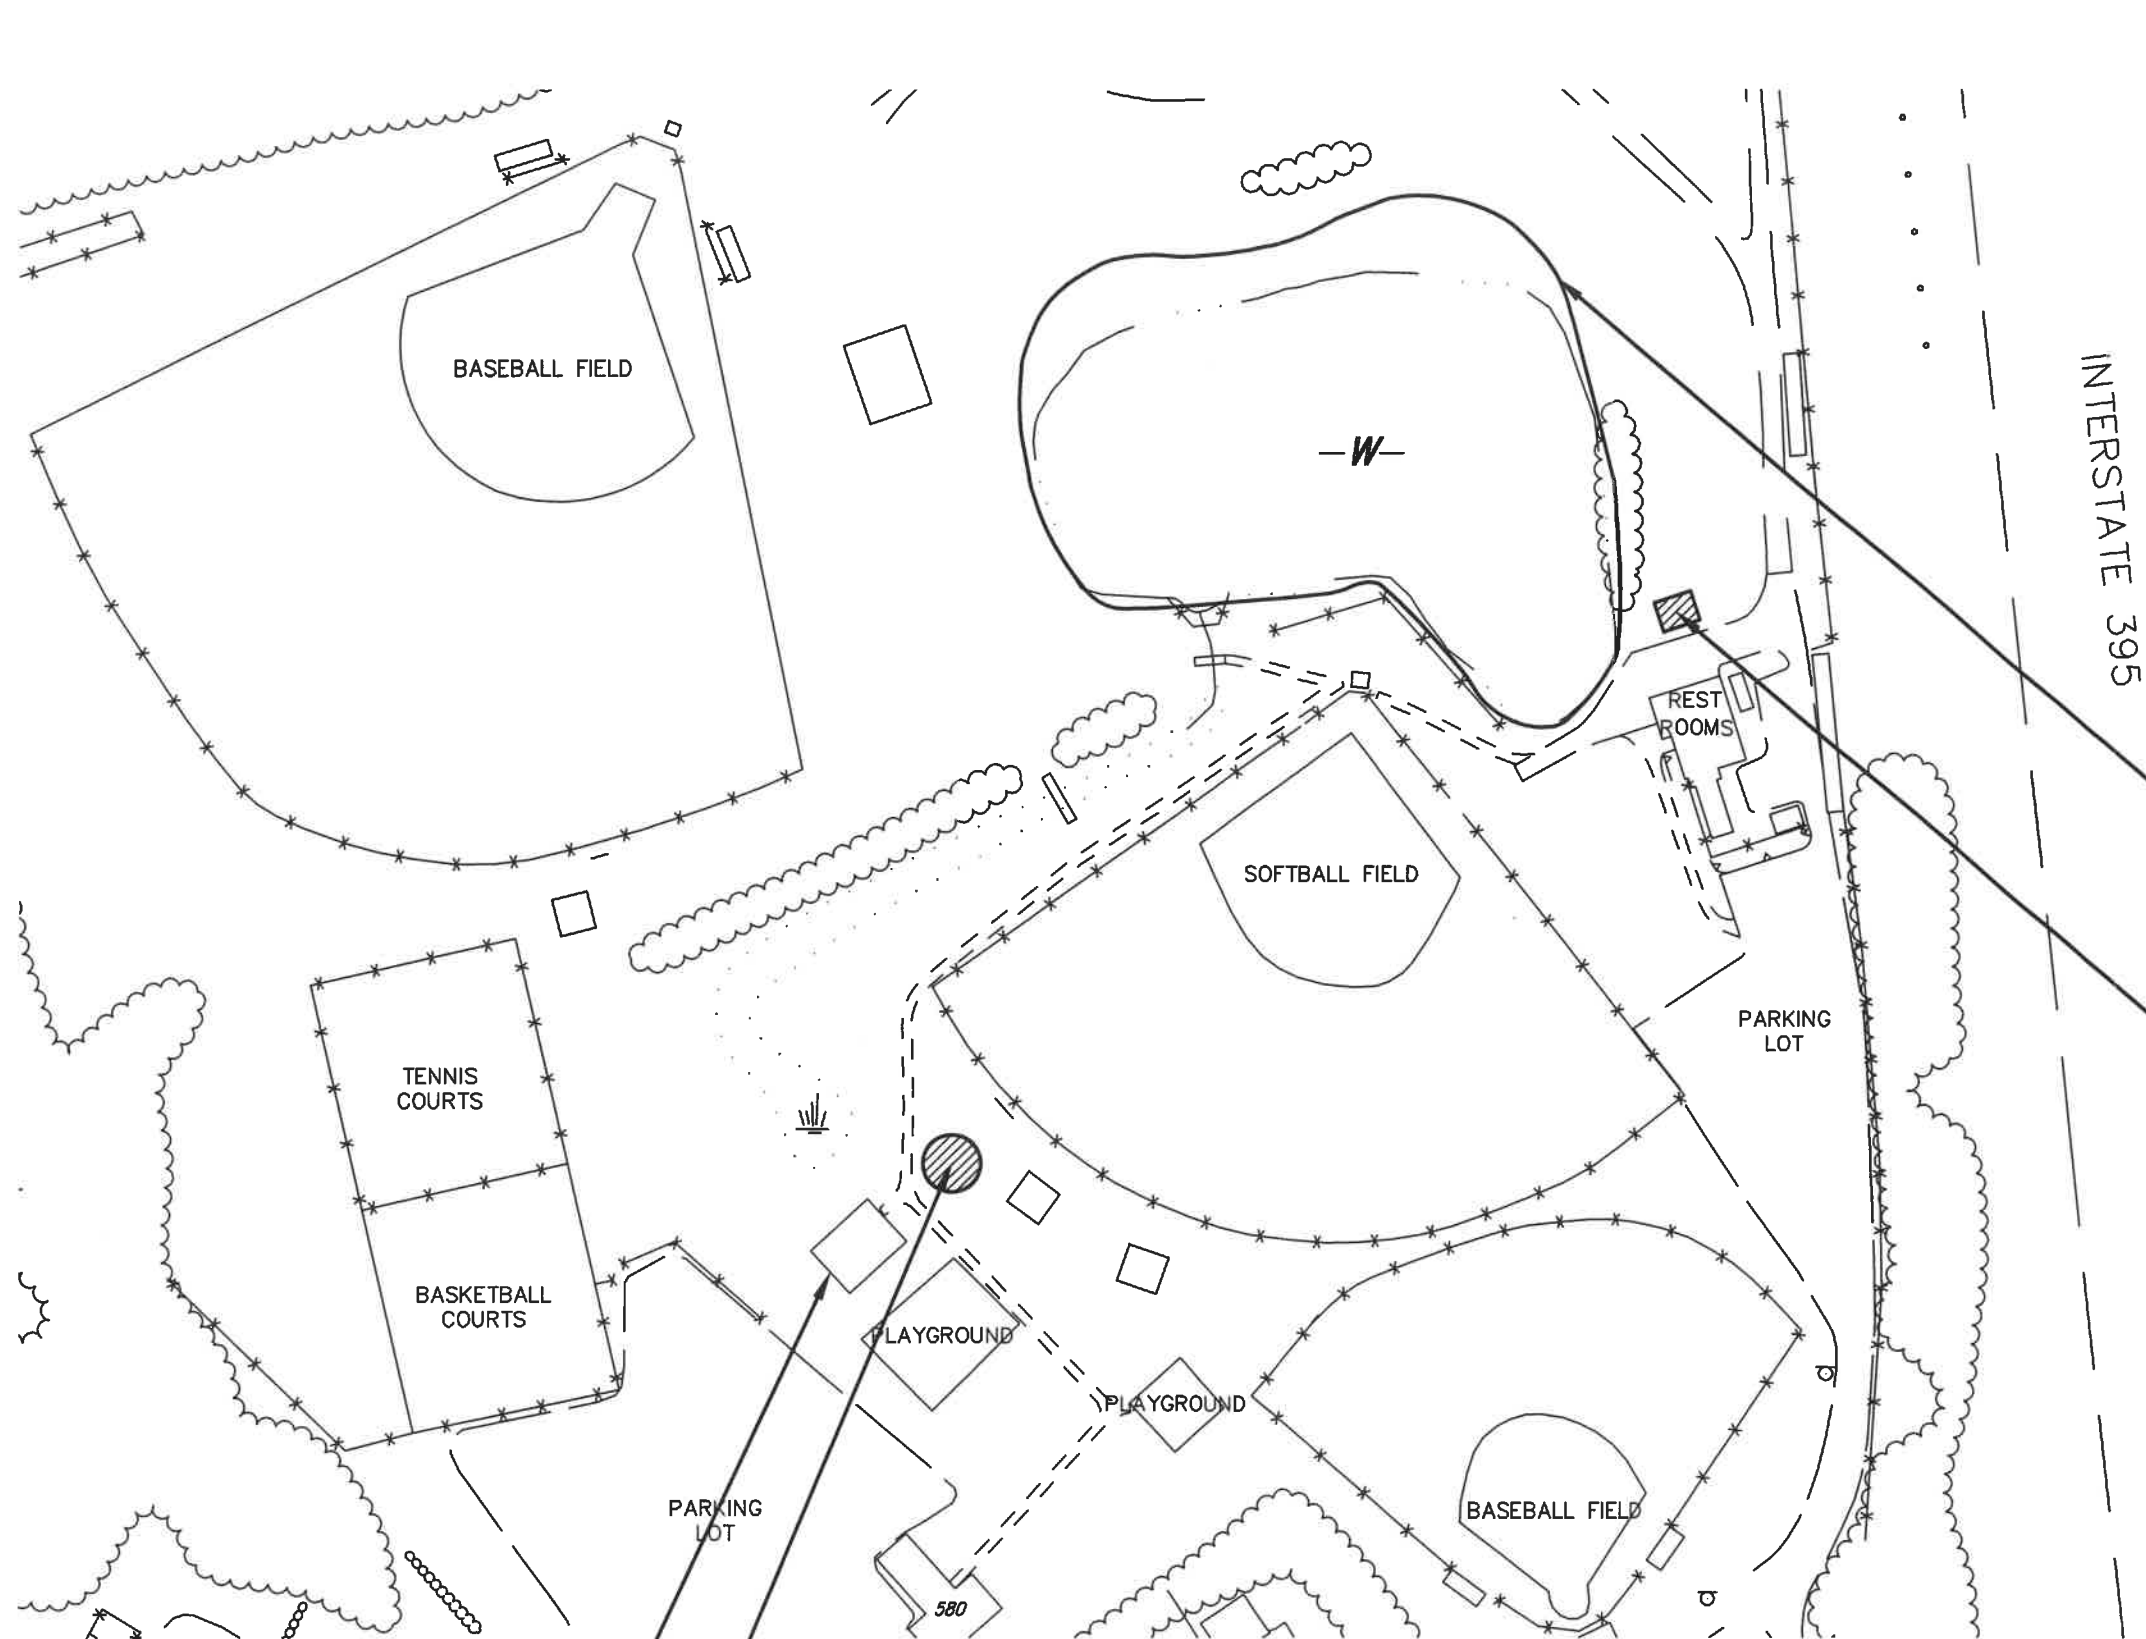

INTERSTATE 395

PROPOSED ENLARGEMENT OF OWEN BELL PARK POND

PROPOSED 16'x20' PAVILION

EXISTING SPLASH PAD

PROPOSED SPLASH PAD