


ALL MATERIALS SHALL MEET  
CONN. DOT FORM 816  
SPECIFICATIONS

### BITUMINOUS LIP CURBING & PAVEMENT DETAIL

N.T.S.

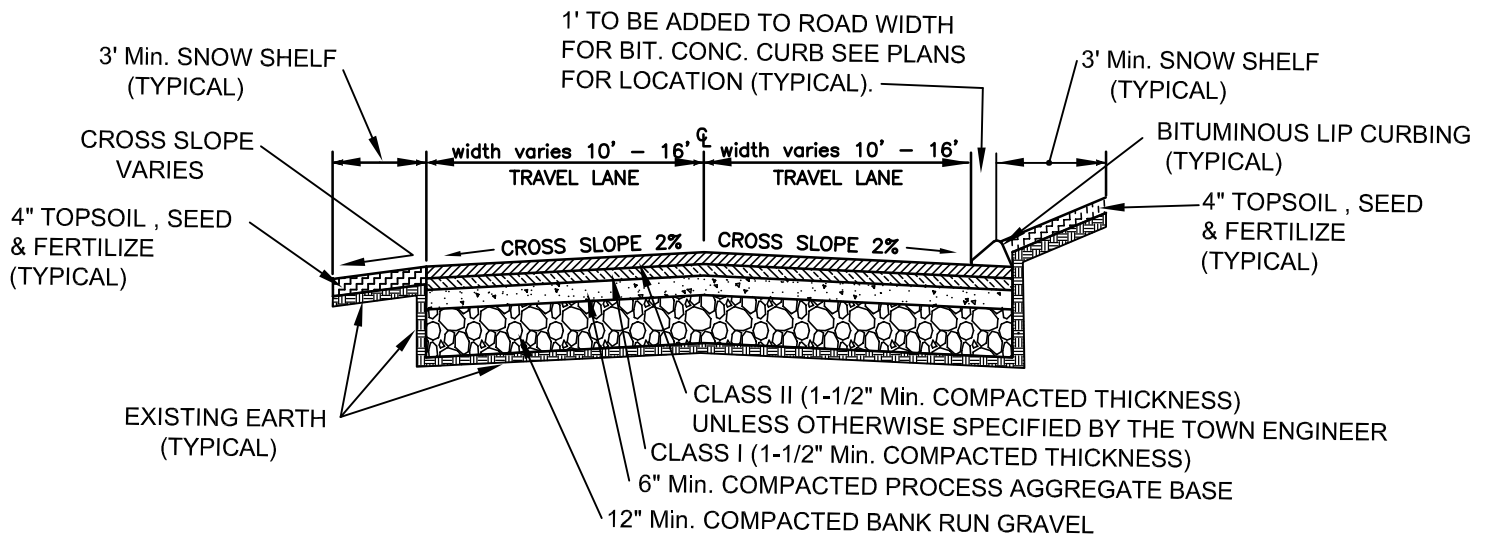

ALL MATERIALS SHALL MEET  
CONN. DOT FORM 816  
SPECIFICATIONS

### TYPICAL ROADWAY SECTION

N.T.S.