

HASKELL ARCHITECTS and ENGINEERS, P.C.
 CONNECTICUT - Architecture and Engineering # 0000056
 The Haskell Company
 111 Riverside Avenue
 Jacksonville, Florida 32202
 Phone # (904) 791-4500



**YELLIN TRAILER
 PARKING LOT**



No.	DESCRIPTION	DATE

We hereby expressly reserve the property rights to this drawing and it is not to be reproduced, copied in any format or manner whatsoever without first obtaining our express written permission and consent.

DRAWN BY: SBC/MSL
 CHECKED BY: JRH

AE JOB NUMBER
3401365

**TEST PIT &
 BORING
 LOCATIONS**


1C-173
 SHEET NUMBER



TEST PIT 1

TEST PIT 2

ADDITIONAL TEST PIT - 3/26/2021

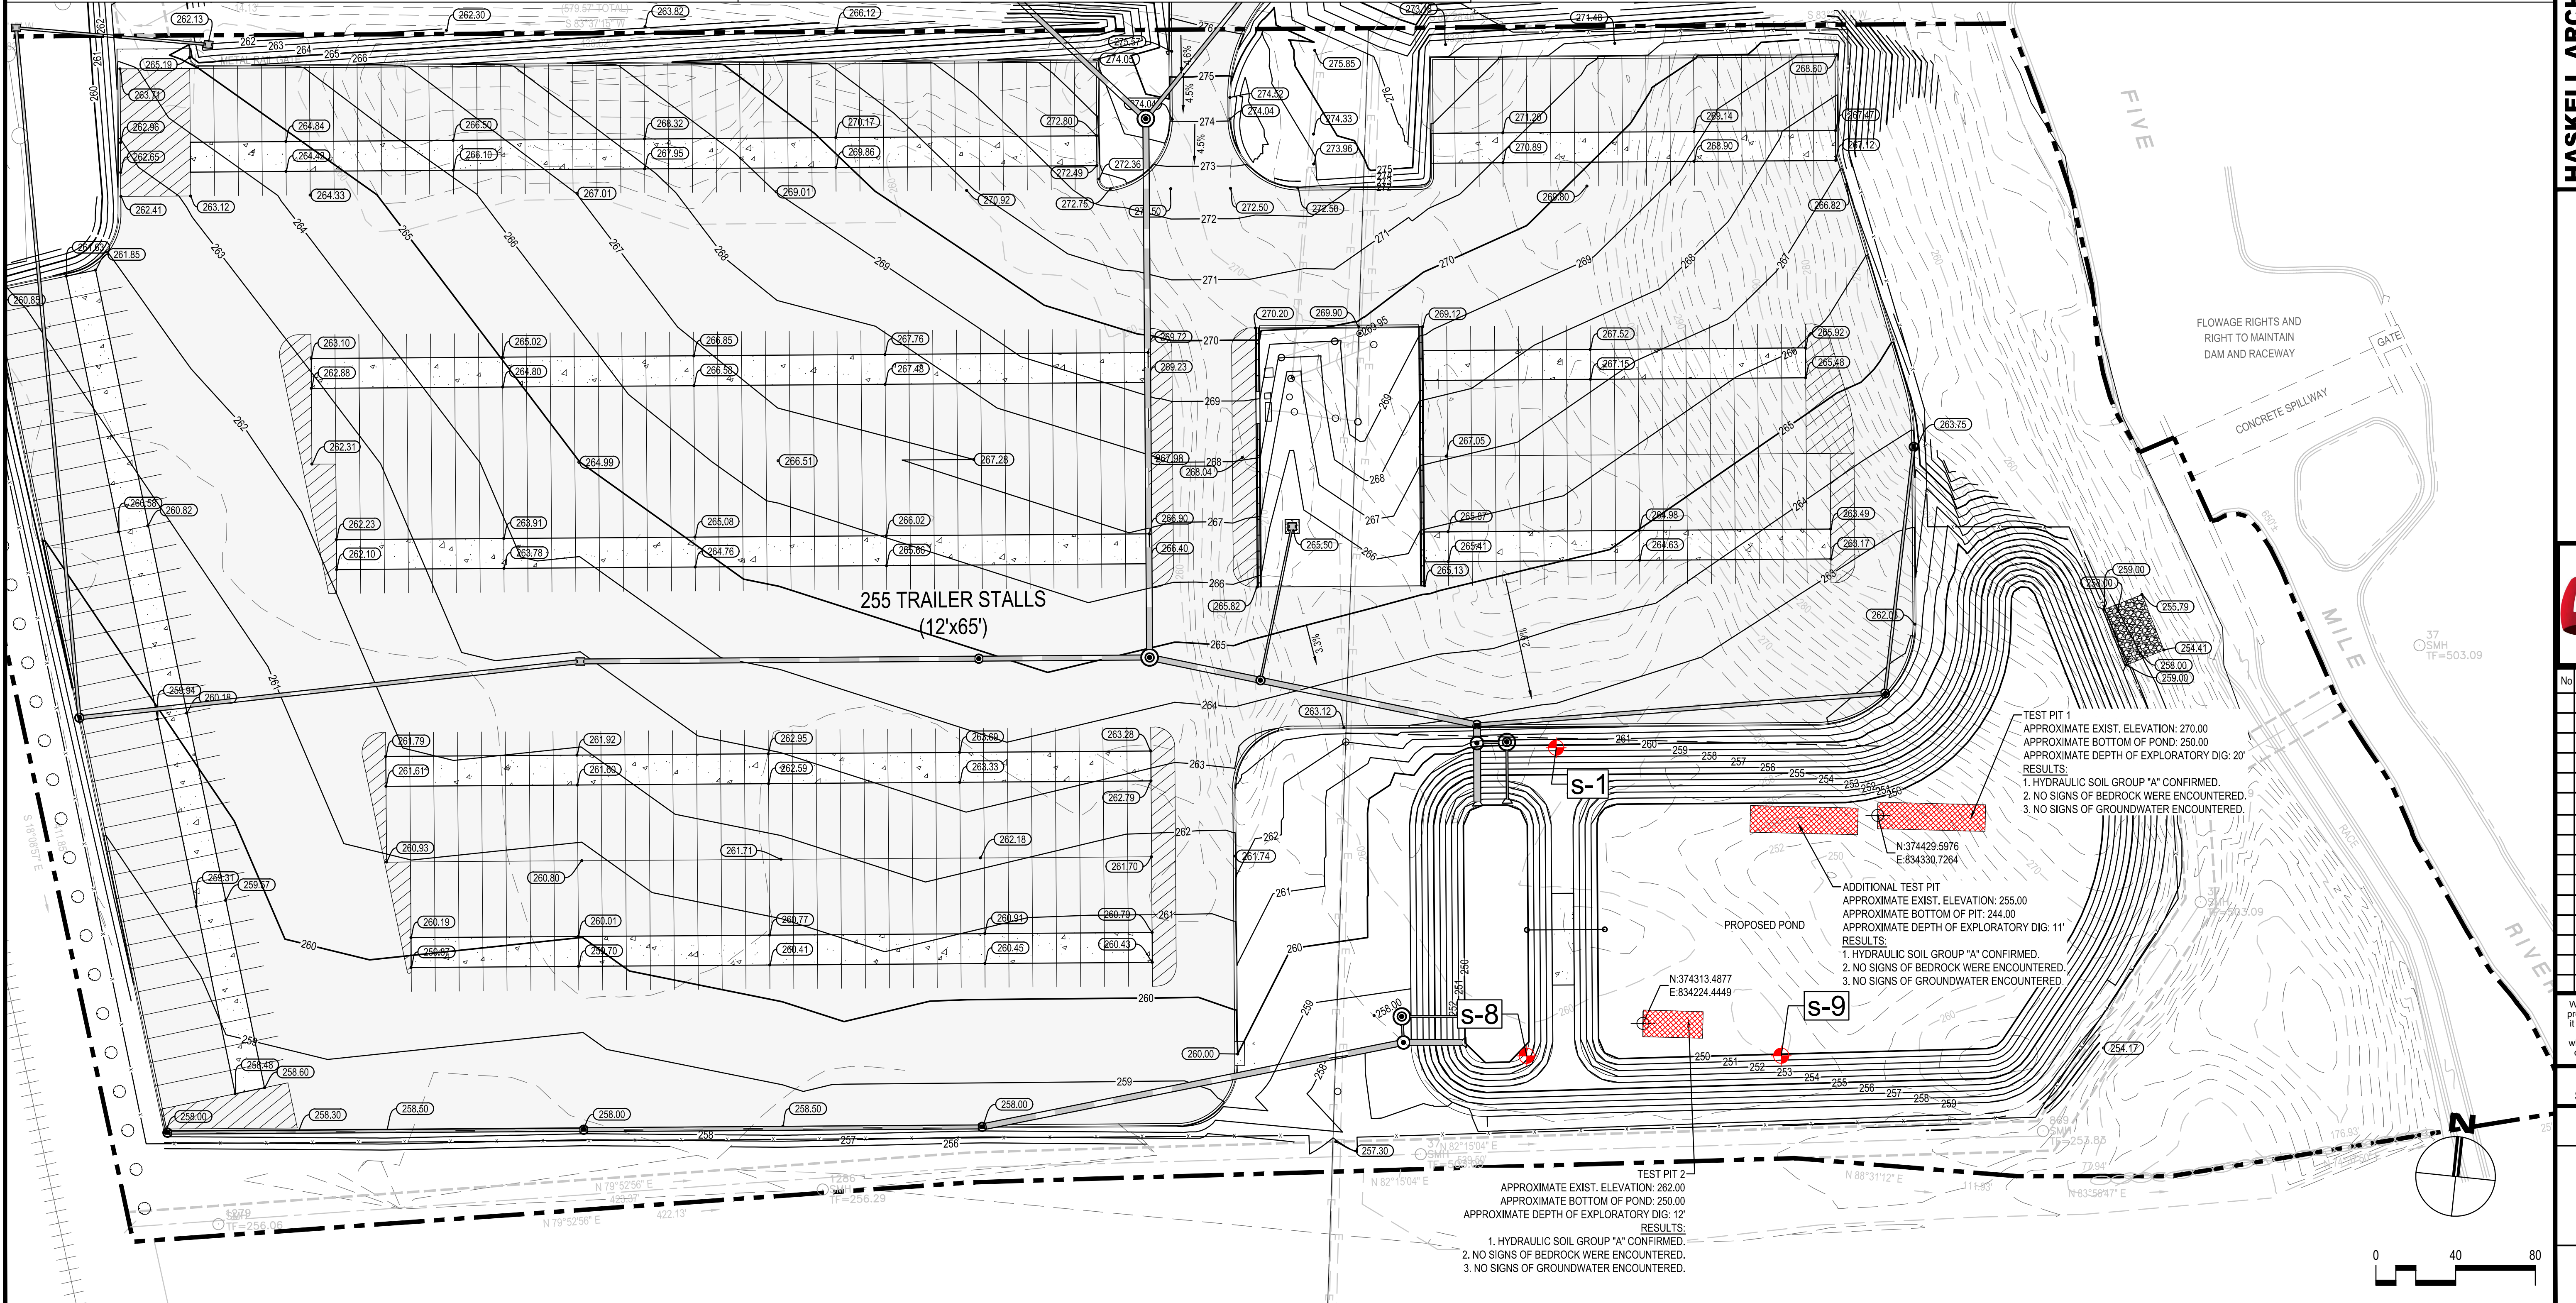

TEST PIT 1
 APPROXIMATE EXIST. ELEVATION: 270.00
 APPROXIMATE BOTTOM OF POND: 250.00
 APPROXIMATE DEPTH OF EXPLORATORY DIG: 20'
RESULTS:
 1. HYDRAULIC SOIL GROUP "A" CONFIRMED.
 2. NO SIGNS OF BEDROCK WERE ENCOUNTERED.
 3. NO SIGNS OF GROUNDWATER ENCOUNTERED.

ADDITIONAL TEST PIT
 APPROXIMATE EXIST. ELEVATION: 255.00
 APPROXIMATE BOTTOM OF PIT: 244.00
 APPROXIMATE DEPTH OF EXPLORATORY DIG: 11'
RESULTS:
 1. HYDRAULIC SOIL GROUP "A" CONFIRMED.
 2. NO SIGNS OF BEDROCK WERE ENCOUNTERED.
 3. NO SIGNS OF GROUNDWATER ENCOUNTERED.

TEST PIT 2
 APPROXIMATE EXIST. ELEVATION: 262.00
 APPROXIMATE BOTTOM OF POND: 250.00
 APPROXIMATE DEPTH OF EXPLORATORY DIG: 12'
RESULTS:
 1. HYDRAULIC SOIL GROUP "A" CONFIRMED.
 2. NO SIGNS OF BEDROCK WERE ENCOUNTERED.
 3. NO SIGNS OF GROUNDWATER ENCOUNTERED.

XREF: 3401365201.DWG - Phase 1 - Vain P-340 - FoodBox 3401365 Final Lay Project KnightDesign Working Common\TheBox\3401365201.DWG - Vain.dwg
 XREF: 3401365201.CM-12.L - 1/05 Model Phase 1 - Vain Lot 1340 3/8/2021 10:31 AM - VAIN.dwg
 XREF: 3401365201.CM-11.L - 1/05 Model Phase 1 - Vain Lot 1340 3/8/2021 10:31 AM - VAIN.dwg
 XREF: 3401365201.CM-10.L - 1/05 Model Phase 1 - Vain Lot 1340 3/8/2021 10:31 AM - VAIN.dwg
 XREF: 3401365201.CM-9.L - 1/05 Model Phase 1 - Vain Lot 1340 3/8/2021 10:31 AM - VAIN.dwg
 XREF: 3401365201.CM-8.L - 1/05 Model Phase 1 - Vain Lot 1340 3/8/2021 10:31 AM - VAIN.dwg
 XREF: 3401365201.CM-7.L - 1/05 Model Phase 1 - Vain Lot 1340 3/8/2021 10:31 AM - VAIN.dwg
 XREF: 3401365201.CM-6.L - 1/05 Model Phase 1 - Vain Lot 1340 3/8/2021 10:31 AM - VAIN.dwg
 XREF: 3401365201.CM-5.L - 1/05 Model Phase 1 - Vain Lot 1340 3/8/2021 10:31 AM - VAIN.dwg
 XREF: 3401365201.CM-4.L - 1/05 Model Phase 1 - Vain Lot 1340 3/8/2021 10:31 AM - VAIN.dwg
 XREF: 3401365201.CM-3.L - 1/05 Model Phase 1 - Vain Lot 1340 3/8/2021 10:31 AM - VAIN.dwg
 XREF: 3401365201.CM-2.L - 1/05 Model Phase 1 - Vain Lot 1340 3/8/2021 10:31 AM - VAIN.dwg
 XREF: 3401365201.CM-1.L - 1/05 Model Phase 1 - Vain Lot 1340 3/8/2021 10:31 AM - VAIN.dwg

P:\340_FoodBox\3401365 Final Lay Project KnightDesign Working\CAD\1006 Sheet Files\PHASE 1 YELLIN LOT\3401365201_1C-173.dwg Layout Name: 1C-173 Mar 30, 2021 12:52pm PLOTTED BY: MSB_yms