


BATH NOTES:

- * POCKET DOOR INTO BATH
- * INSTALL COMFORT HEIGHT TOILET
- * INSTALL HANDICAP TYPE SINK
- * WALK-IN SHR. TO HAVE LOW ENTRY THRESHOLD

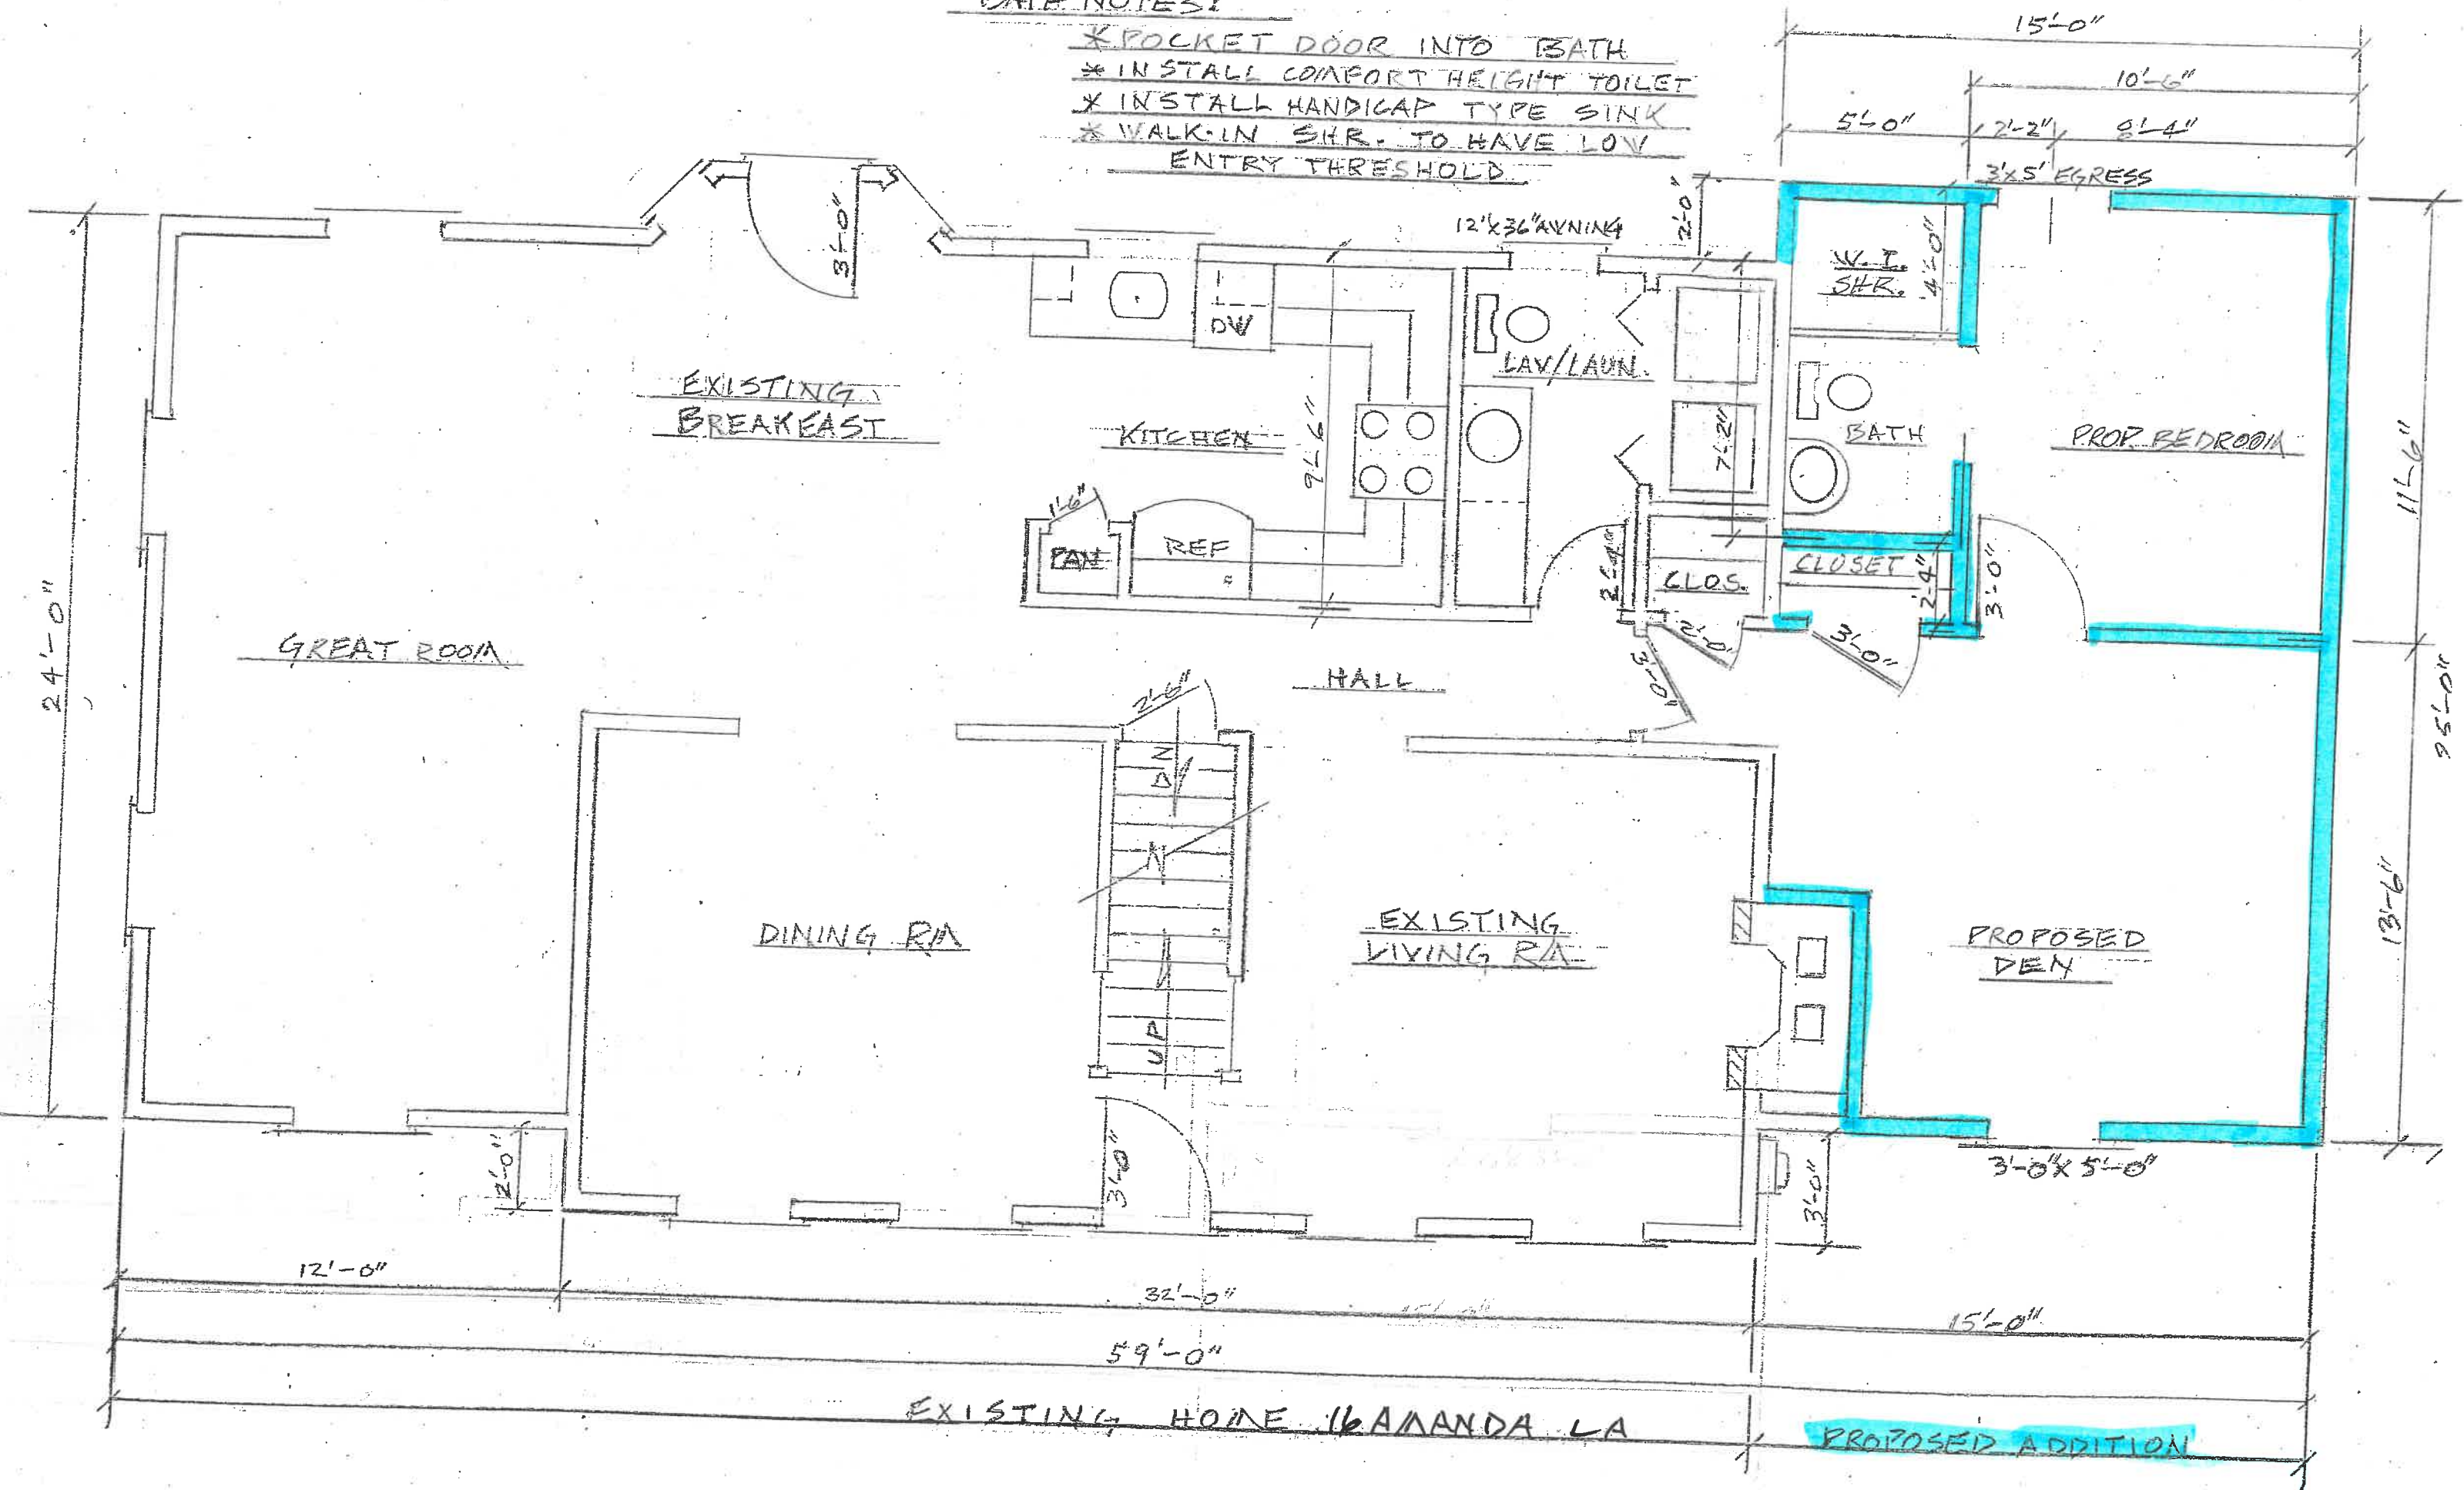

EXISTING BREAKFAST

KITCHEN

12'x36' AVNINE

LAV/LAUN.

W.I. SHR. 4'-0"

BATH

PROP. BEDROOM

GREAT ROOM

CLOS.


CLOSET

HALL

DINING RA

EXISTING LIVING RA

PROPOSED DEN

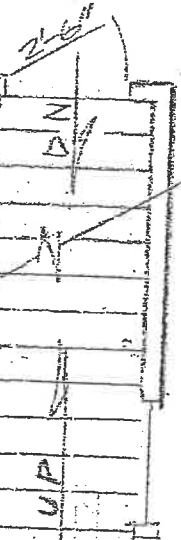

3'-0" x 5'-0"

12'-0"

32'-0"

15'-0"

59'-0"

EXISTING HOME 16 AMANDA LA

PROPOSED ADDITION

24'-0"

15'-0"

10'-6"

5'-0"

12'-2"

8'-4"

3'x5' EGRESS

11'-6"

9'-5"

13'-6"

12'-0"

3'-0"

3'-0"