


K:\18114\Drawings\02-03_19114_S1 & DRIVE PRO.dwg Jan 21, 2021 - 1:42 PM

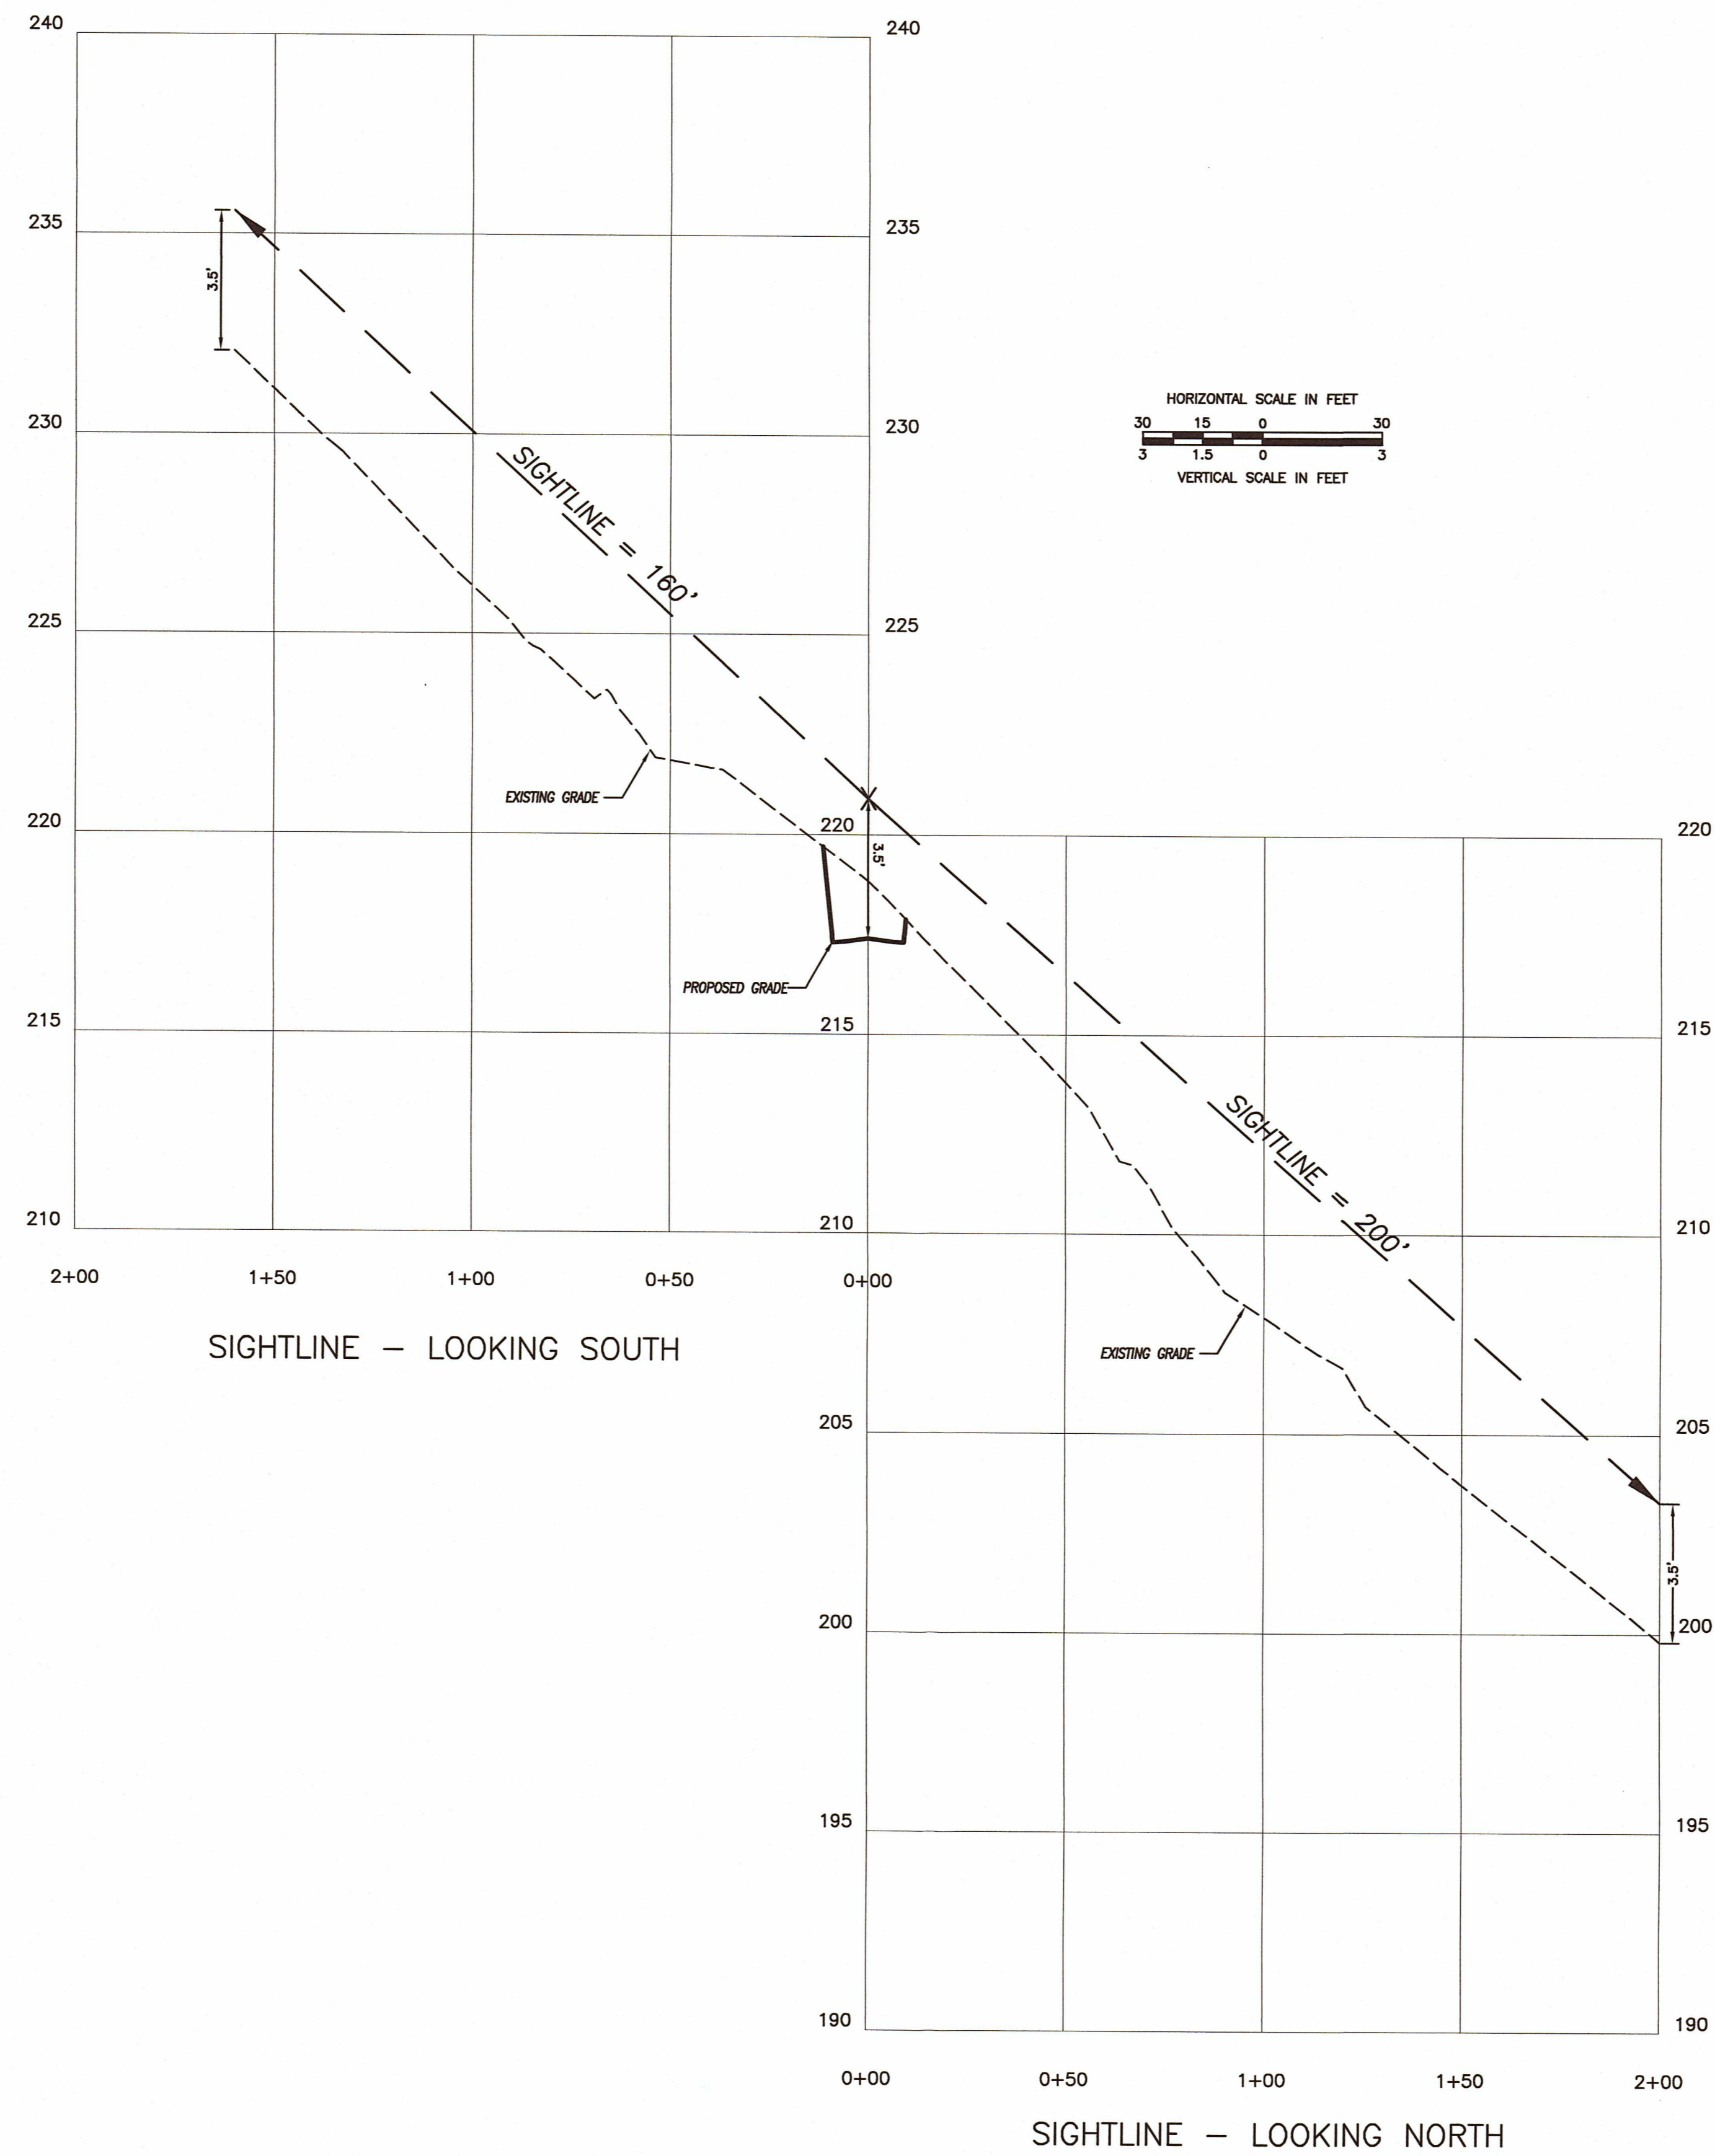

REVISIONS	
1/19/2021	SIGHTLINE DEMONSTRATION & PROPOSED DRIVE PROFILE ADDED
DATE	DESCRIPTION

SIGHTLINE DEMONSTRATION
PREPARED FOR
SEAN O'KEEFE
341 BREAKNECK HILL ROAD
KILLINGLY, CONNECTICUT

Killingly Engineering Associates
Civil Engineering & Surveying

114 Westcott Road
P.O. Box 421
Killingly, Connecticut 06241
(860) 779-7299
www.killinglyengineering.com

DATE: 10/22/2019	DRAWN: AMR
SCALE: 1" = 30'	DESIGN: NET
SHEET: 2 OF 4	CHK BY: GG
DWG. No: CLIENT FILE	JOB No: 19114



Normand Thibault, Jr. 10/21/2021
NORMAND THIBAUT, JR., P.E. No. 22834 DATE